

APPENDIX B
(Volume 4 of 4)

Project Maps


Mainline Facilities MP 648–806 and Liquefaction Facilities

APPENDIX B VOLUME 4: PROJECT MAPS – MAINLINE FACILITIES MP 648–806 AND LIQUEFACTION FACILITIES

Table of Contents

Mainline Facilities (cont'd).....	B-136
Liquefaction Facilities	B-164

Mainline Facilities

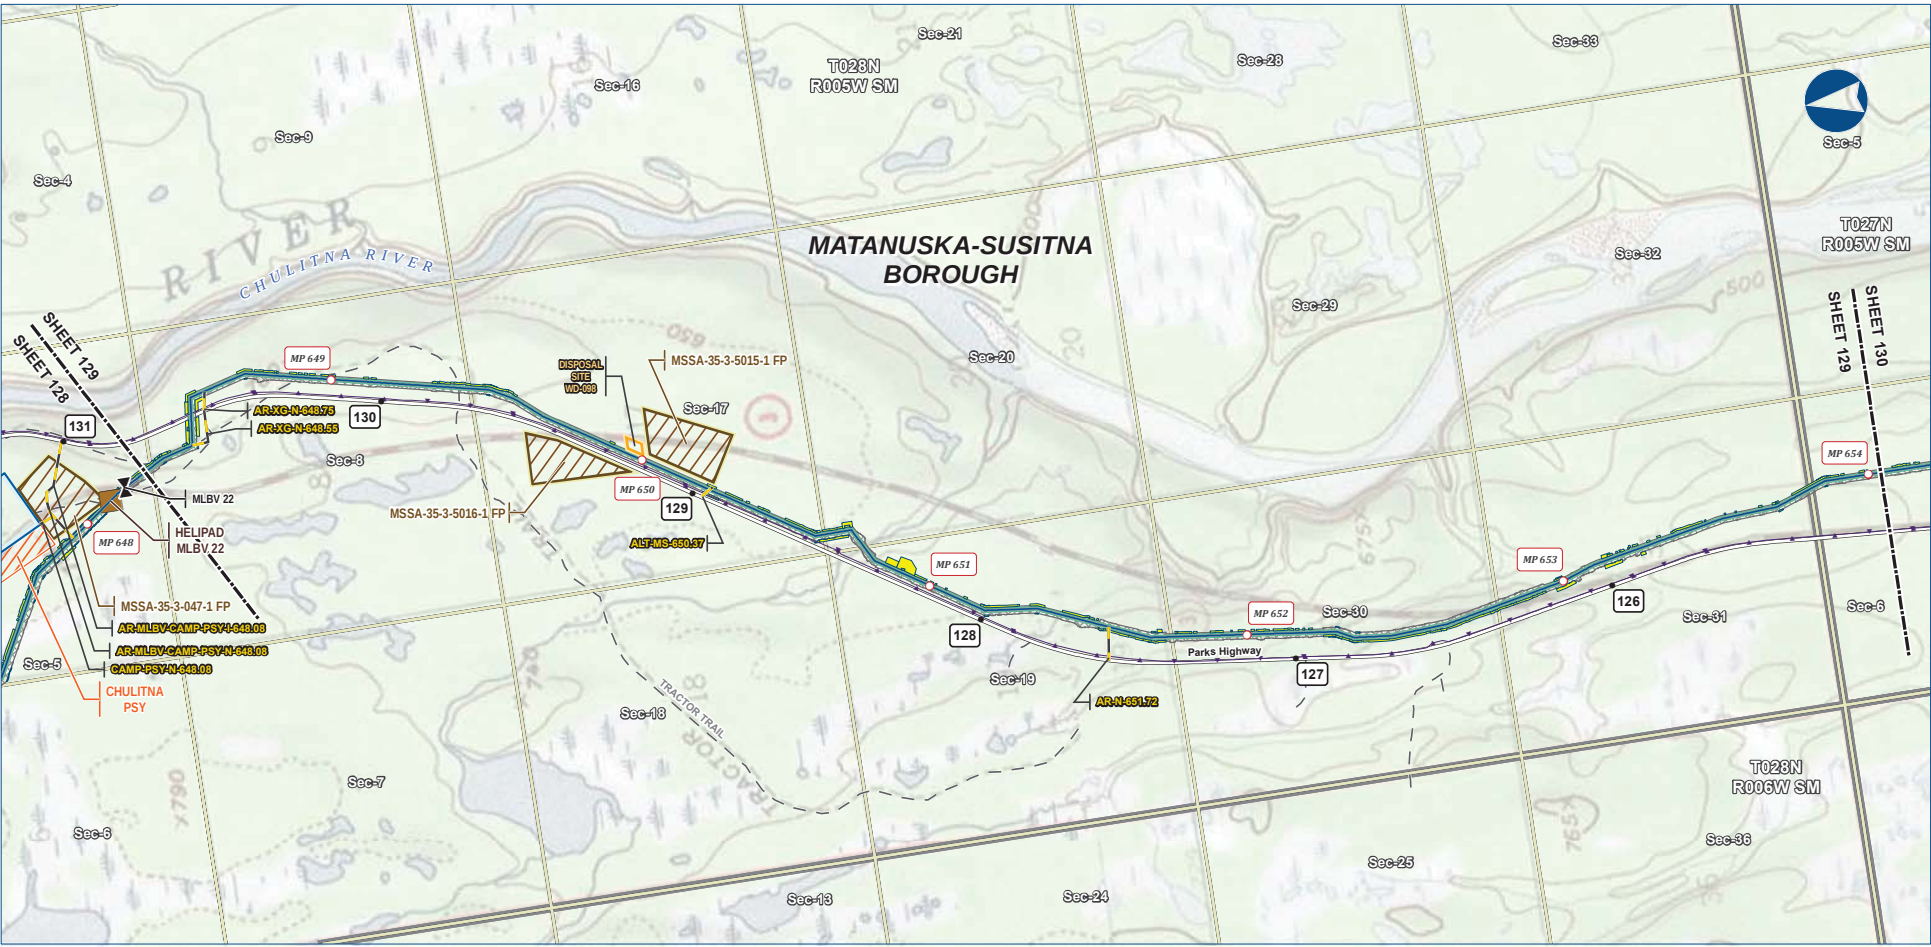

Legend

PIPELINE

- Mainline Pipeline
- Access Road - Gravel
- Mainline Blockvalve
- Helipad

PERMANENT ROW

- Permanent ROW
- Construction ROW
- ATWS
- Off ROW Camp
- Pipe Storage Yard (PSY)
- Disposal Site
- Material Site Study Area (MSSA)

EXISTING FEATURES

- Existing Roads
- Off Road Trails
- Buried Cable
- Section
- Township

ALASKA LNG PROJECT			
Preliminary Facility Locations			
Mainline Rev C2 Route			
BOROUGH:	MATANUSKA-SUSITNA	DRAWN BY:	AGDC
STATE:	ALASKA	CHECKED BY:	
REV. NO.:	REVISION	DATE	
A	ISSUED FOR REVIEW	2017-03-10	
PRELIMINARY			
1:24,000			
DATE: 2017-03-10	PROJECTION: NAD83 NRS2007 ALASKAZONE4 FTUS 54382	DWG: RR1_APPENDIX_A1_MAINLINE_TOPO_REV_C2_CL	SHEET: 129

DISCLAIMER


The information contained herein is for informational or planning purposes only. It does not nor should it be deemed to be an offer, request or proposals for rights or occupation of any kind. The Alaska LNG Project Participants and their respective officers, employees and agents, make no warranty, implied or otherwise, nor accept any liability, as to the accuracy or completeness of the information contained in these documents, drawings or electronic files. Do not remove or delete this note from document, drawing or electronic file.



DWG: RR1 APPENDIX A1 MAINLINE TOPO REV C2 CL	SHEET: 130
--	------------

PRELIMINARY FACILITY LOCATIONS - MAINLINE REV C2 ROUTE

ALASKA LNG

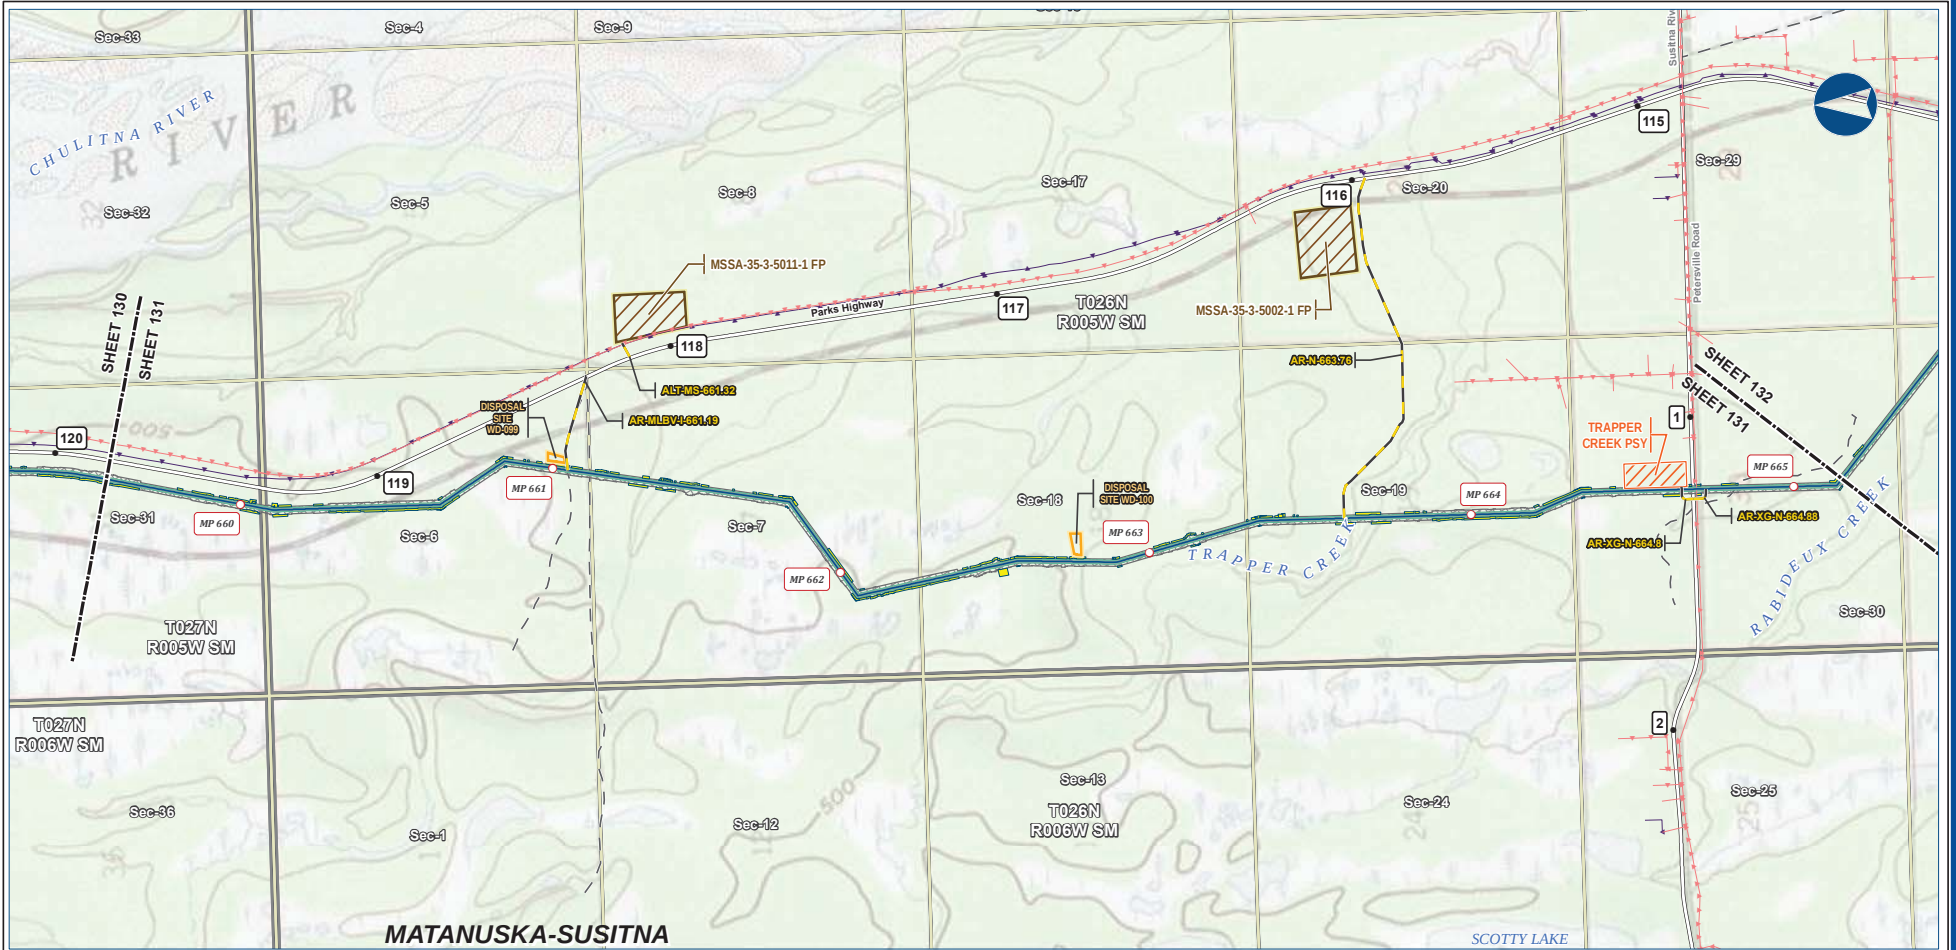

Alaska LNG Project

Legend		EXISTING FEATURES	
PIPELINE		Existing Roads	
—	Mainline Pipeline	—	Off Road Trails
—	Access Road - Gravel	—	Buried Cable
—	Permanent ROW	—	Overhead Powerline
—	Construction ROW	—	Section
—	ATWS	—	Township
—	Pipe Storage Yard (PSY)	—	
—	Disposal Site	—	
—	Material Site Study Area (MSSA)	—	

ALASKA LNG PROJECT			
Preliminary Facility Locations			
Mainline Rev C2 Route			
BOROUGH:	MATANUSKA-SUSITNA	DRAWN BY:	AGDC
STATE:	ALASKA	CHECKED BY:	
REV. NO.:	REVISION	DATE	
A	ISSUED FOR REVIEW	2017-03-10	
PRELIMINARY			
1:24,000	0	10	15 Miles
DATE: 2017-03-10	PROJECTION:	NAD83 NRS2007 ALASKAZONE4 FTUS 54382	DWG: RR_1_APPENDIX_A1_MAINLINE_TOPO_REV_C2_CL


DISCLAIMER	
The information contained herein is for informational or planning purposes only. It does not nor should it be deemed to be an offer, request or proposals for rights or occupation of any kind. The Alaska LNG Project Participants and their respective officers, employees and agents, make no warranty, implied or otherwise, nor accept any liability, as to the accuracy or completeness of the information contained in these documents, drawings or electronic files. Do not remove or delete this note from document, drawing or electronic file.	
SHEET:	131



DWG: RR1 APPENDIX A1 MAINLINE TOPO REV C2 CL	SHEET: 132
--	------------

PRELIMINARY FACILITY LOCATIONS - MAINLINE REV C2 ROUTE

ALASKA LNG

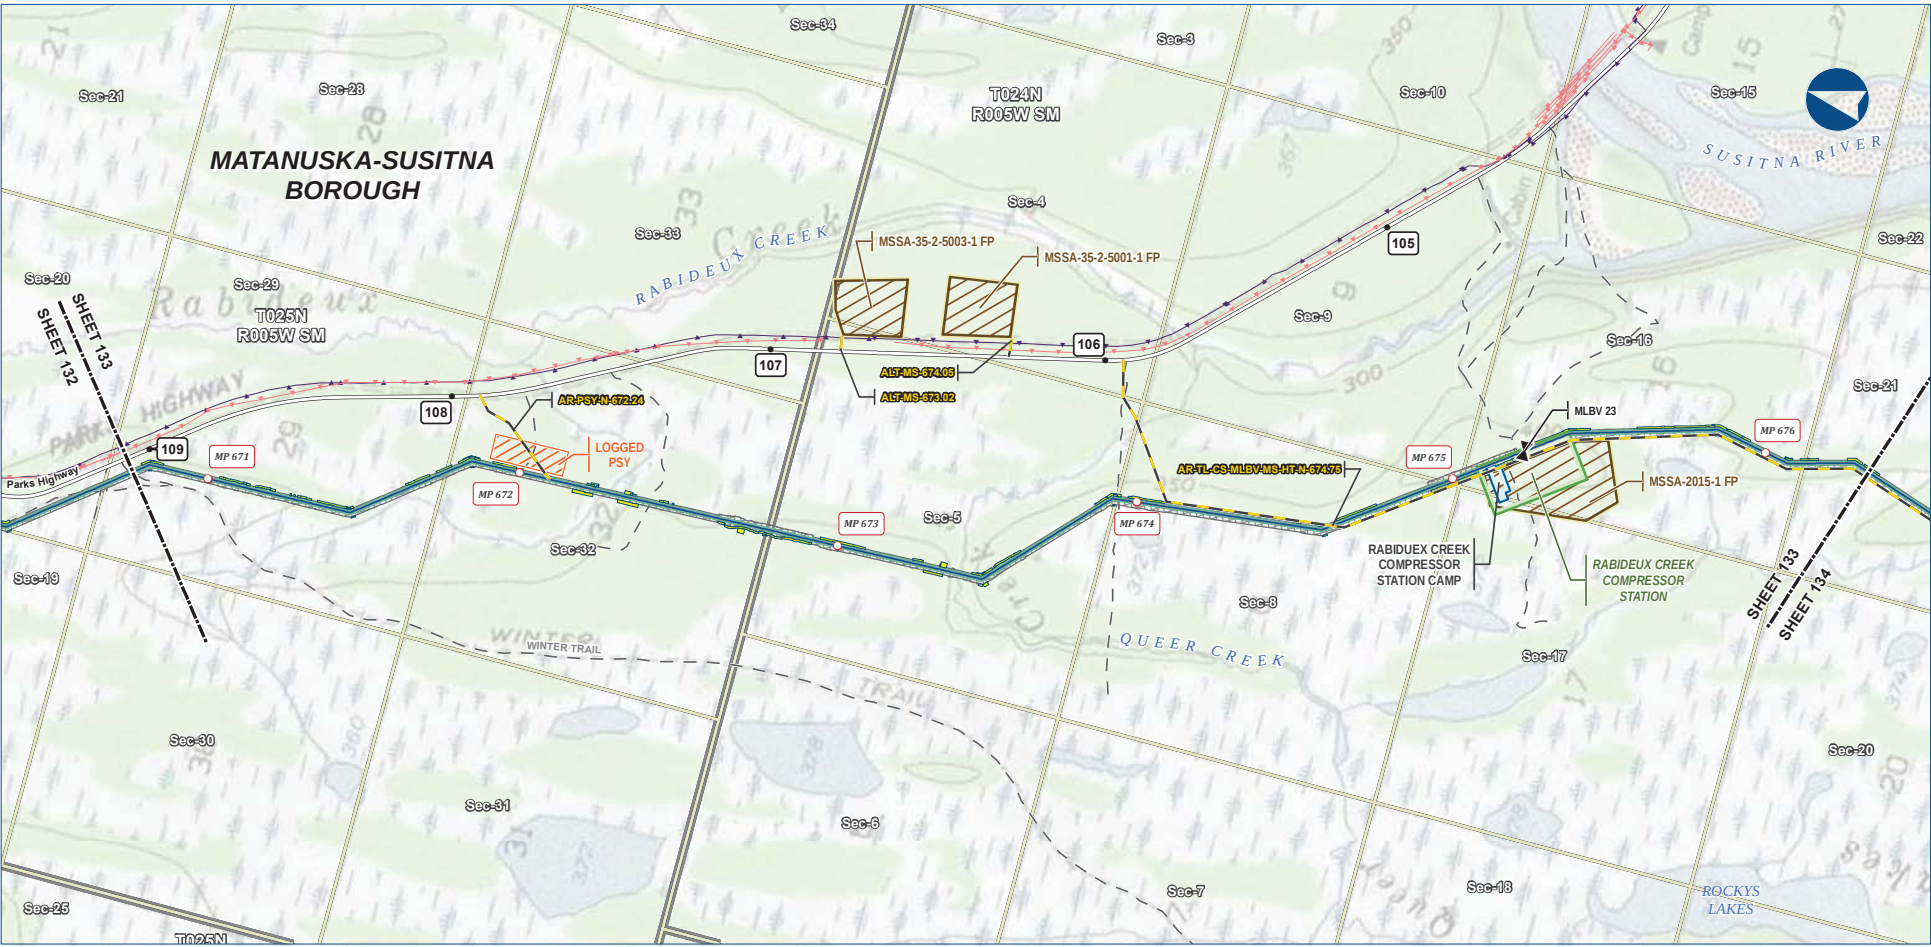

Alaska LNG Project

Legend

PIPELINE

- Mainline Pipeline
- Construction ROW
- Access Road - Gravel
- Mainline Blockvalve

EXISTING FEATURES

- Existing Roads
- Off Road Trails
- Buried Cable
- Overhead Powerline
- Section
- Township

PERMANENT ROW

- ATWS
- Compressor Station
- Camp
- Pipe Storage Yard (PSY)
- Material Site Study Area (MSSA)

ALASKA LNG PROJECT			
Preliminary Facility Locations			
Mainline Rev C2 Route			
BOROUGH:	MATANUSKA-SUSITNA	DRAWN BY:	AGDC
STATE:	ALASKA	CHECKED BY:	
REV. NO.:	REVISION	DATE	
A	ISSUED FOR REVIEW	2017-03-10	
PRELIMINARY			
1:24,000	0	1/4	1/2 Miles
DATE: 2017-03-10	PROJECTION:	NAD83 NRS2007 ALASKAZONE4 FTUS 54382	DWG: RR1_APPENDIX_A1_MAINLINE_TOPO_REV_C2_CL


DISCLAIMER

The information contained herein is for informational or planning purposes only. It does not nor should it be deemed to be an offer, request or proposals for rights or occupation of any kind. The Alaska LNG Project Participants and their respective officers, employees and agents, make no warranty, implied or otherwise, nor accept any liability, as to the accuracy or completeness of the information contained in these documents, drawings or electronic files. Do not remove or delete this note from document, drawing or electronic file.

DWG: RR1_APPENDIX_A1_MAINLINE_TOPO_REV_C2_CL SHEET: 133

PRELIMINARY FACILITY LOCATIONS - MAINLINE REV C2 ROUTE

ALASKA LNG

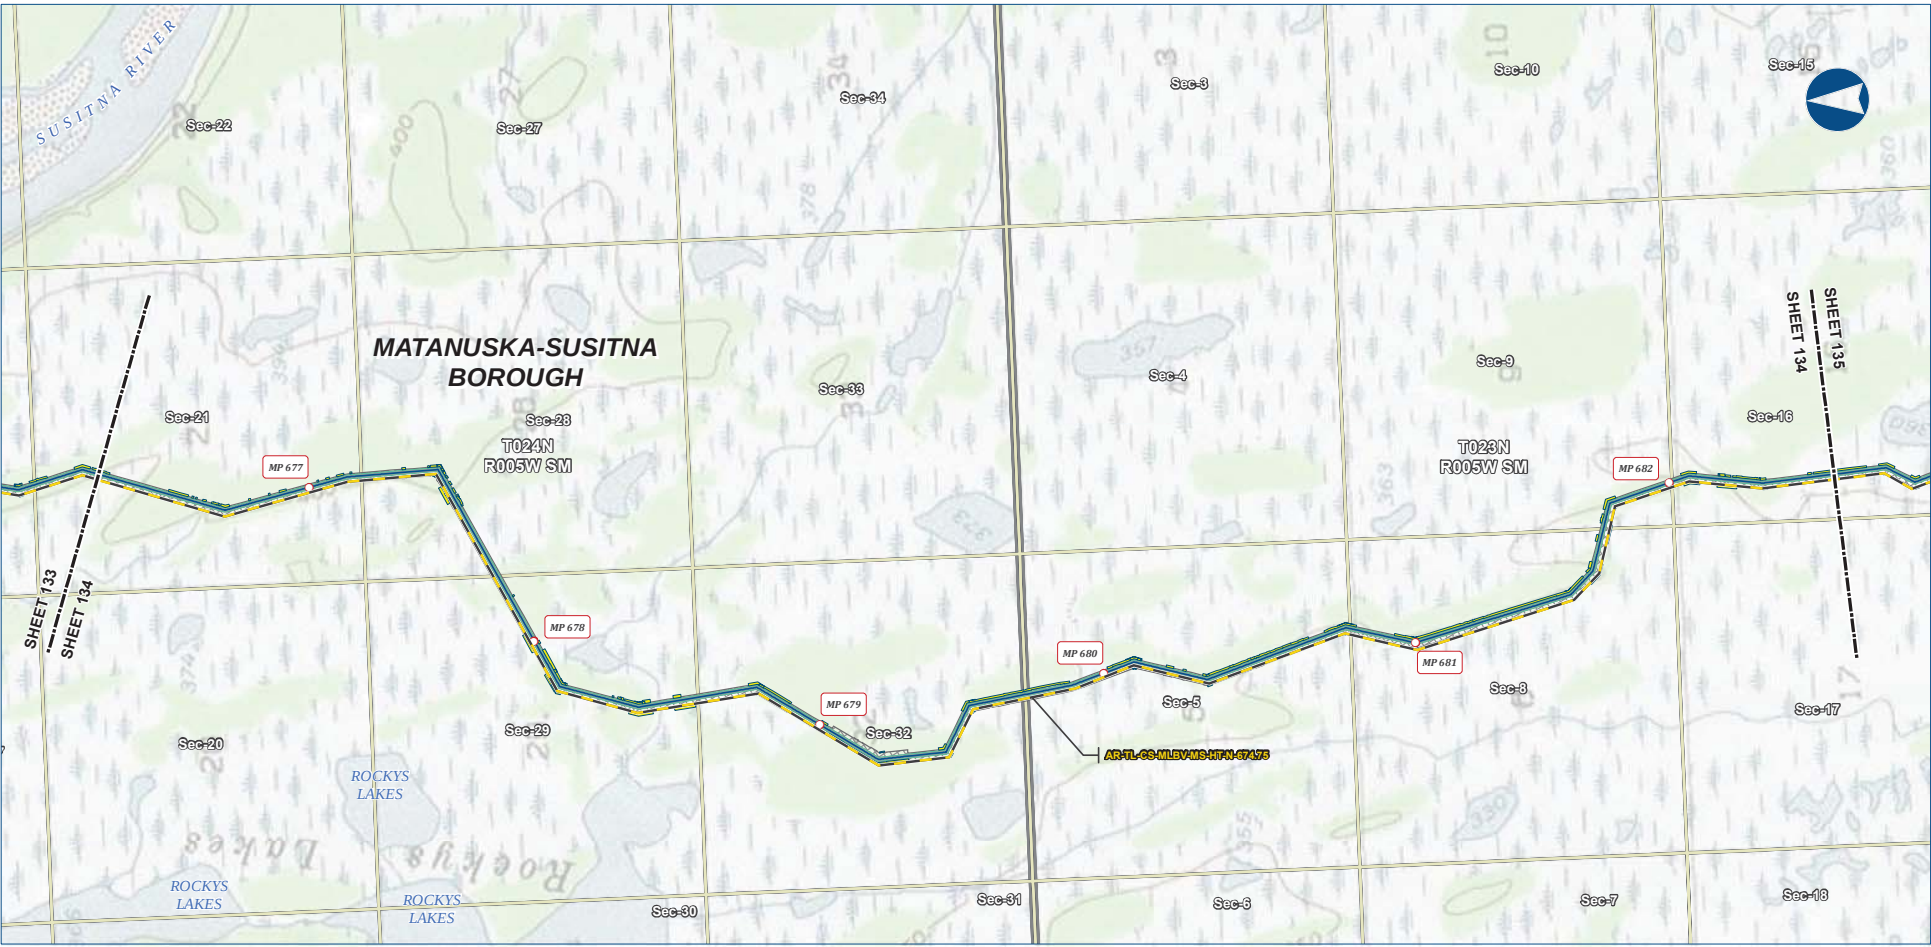

Alaska LNG Project

Legend

PIPELINE

- Mainline Pipeline
- Access Road - Gravel


EXISTING FEATURES

- Permanent ROW
- Construction ROW
- ATWS
- Existing Roads
- Section
- Township

ALASKA LNG PROJECT			
Preliminary Facility Locations			
Mainline Rev C2 Route			
BOROUGH:	MATANUSKA-SUSITNA	DRAWN BY:	AGDC
STATE:	ALASKA	CHECKED BY:	
REV. NO.:	REVISION	DATE	
A	ISSUED FOR REVIEW	2017-03-10	
PRELIMINARY			
1:24,000	0	1/4	1/2 Miles
DATE: 2017-03-10	PROJECTION: NAD83 NRSR2007 ALASKAZONE4 FTUS 54382	DWG: RR1_APPENDIX_A1_MAINLINE_TOPO_REV_C2_CL	SHEET: 134

DISCLAIMER

The information contained herein is for informational or planning purposes only. It does not nor should it be deemed to be an offer, request or proposals for rights or occupation of any kind. The Alaska LNG Project Participants and their respective officers, employees and agents, make no warranty, implied or otherwise, nor accept any liability, as to the accuracy or completeness of the information contained in these documents, drawings or electronic files. Do not remove or delete this note from document, drawing or electronic file.

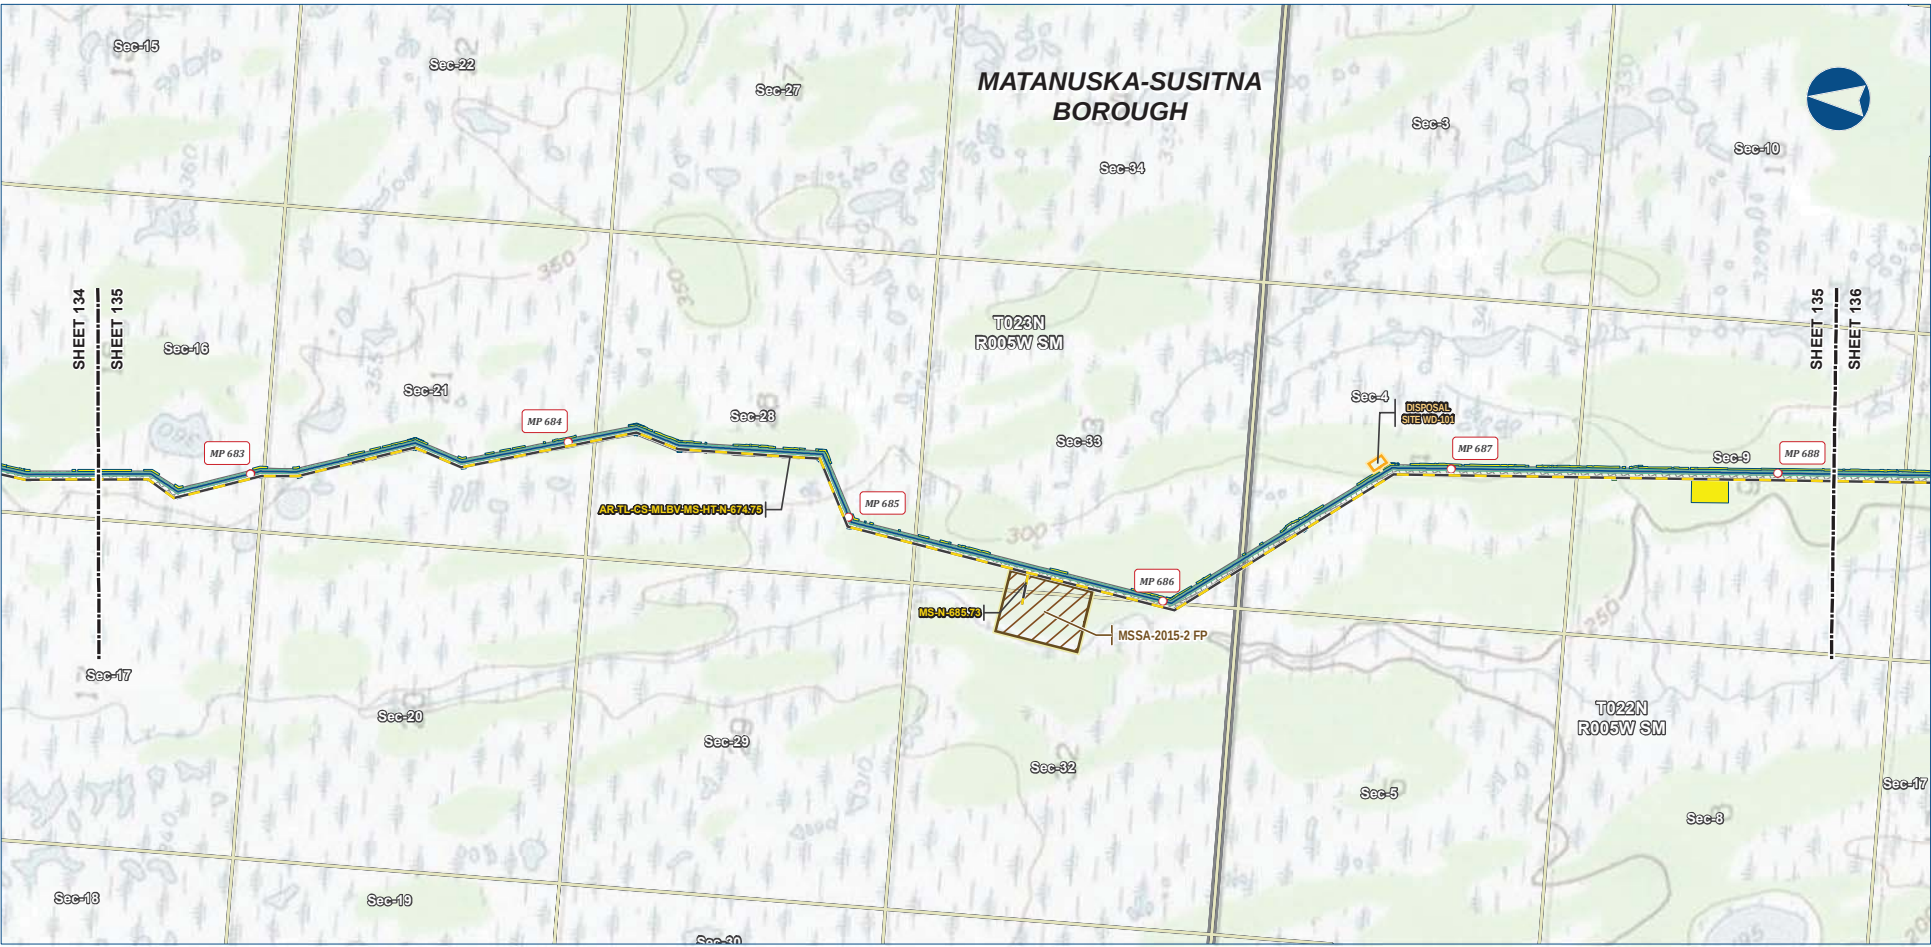

Alaska LNG Project

Legend

PIPELINE

- Mainline Pipeline
- Access Road - Gravel

EXISTING FEATURES

- Existing Roads
- Section
- Township

Legend

- Permanent ROW
- Construction ROW
- ATWS
- Disposal Site
- Material Site Study Area (MSSA)


ALASKA LNG PROJECT			
Preliminary Facility Locations			
Mainline Rev C2 Route			
BOROUGH:	MATANUSKA-SUSITNA	DRAWN BY:	AGDC
STATE:	ALASKA	CHECKED BY:	
REV. NO.:	REVISION	DATE	
A	ISSUED FOR REVIEW	2017-03-10	
PRELIMINARY			
1:24,000	0	1/4	1/2 Miles
DATE: 2017-03-10	PROJECTION: NAD83 NRSR2007 ALASKAZONE4 FTUS 54392	DWG: RR_1_APPENDIX_A1_MAINLINE_TOPO_REV_C2_CL	SHEET: 135

DISCLAIMER

The information contained herein is for informational or planning purposes only. It does not nor should it be deemed to be an offer, request or proposals for rights or occupation of any kind. The Alaska LNG Project Participants and their respective officers, employees and agents, make no warranty, implied or otherwise, nor accept any liability, as to the accuracy or completeness of the information contained in these documents, drawings or electronic files. Do not remove or delete this note from document, drawing or electronic file.

PRELIMINARY FACILITY LOCATIONS - MAINLINE REV C2 ROUTE

ALASKA LNG

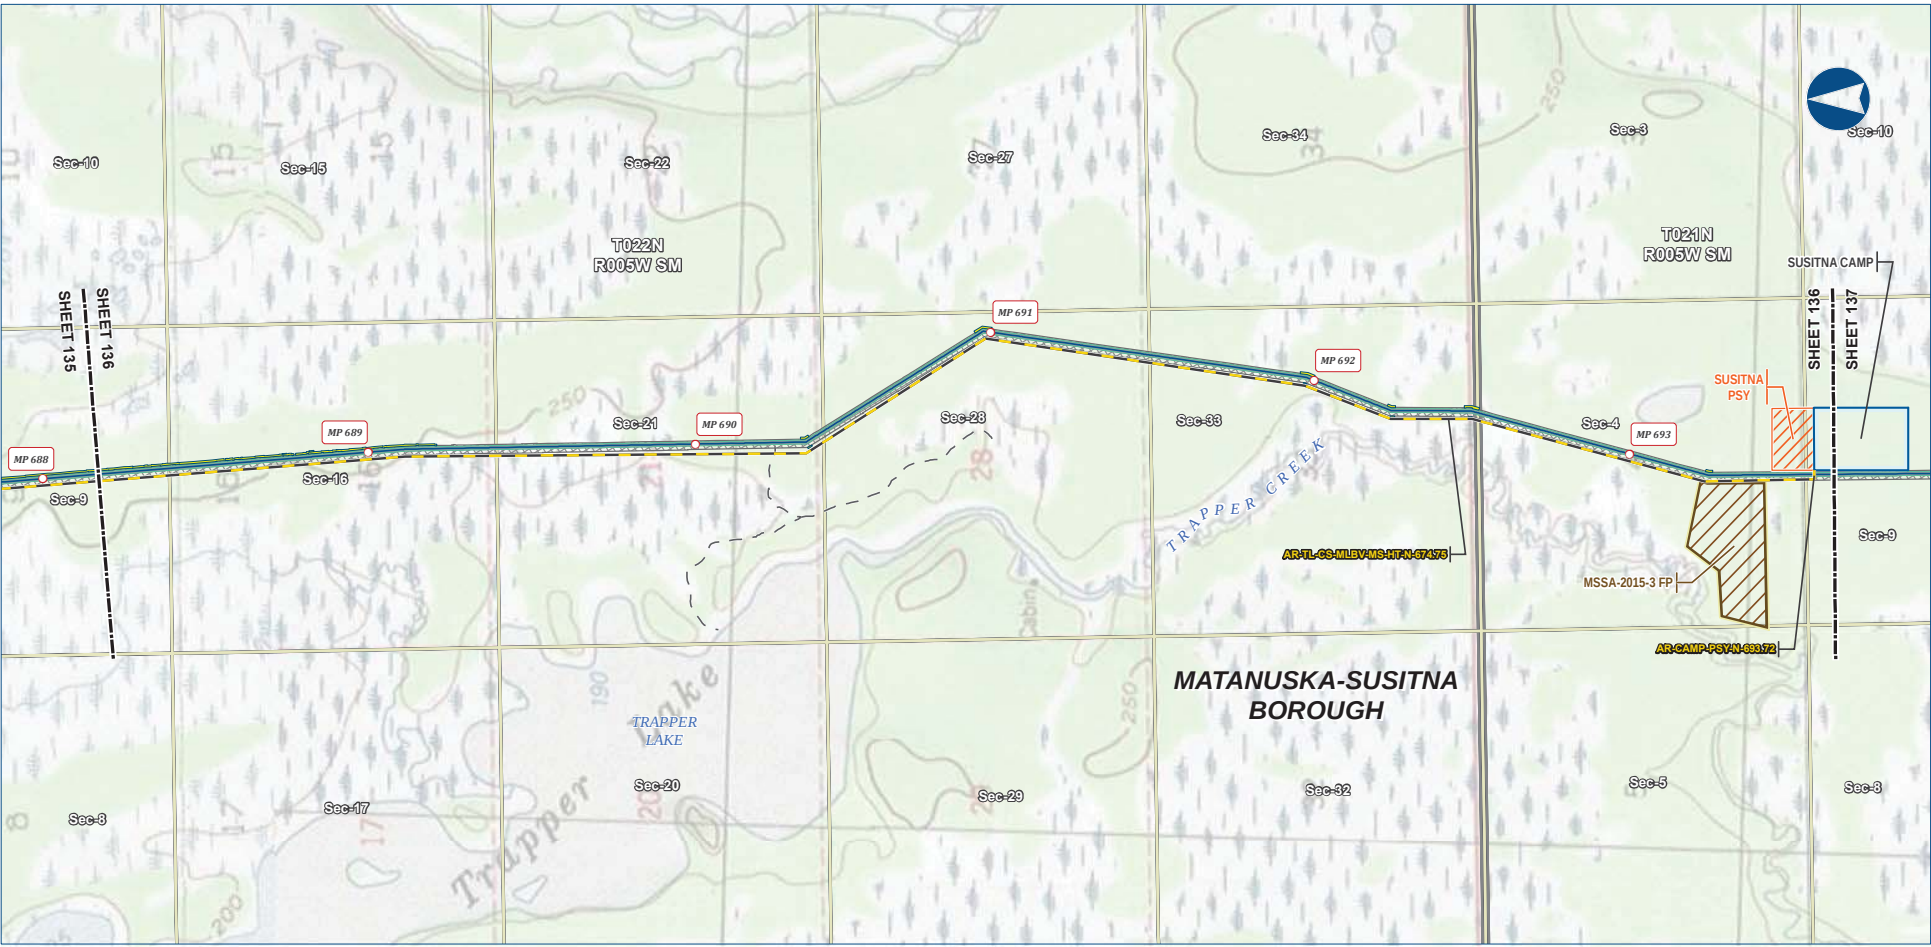

Alaska LNG Project

Legend

PIPELINE

- Mainline Pipeline
- Access Road - Gravel

EXISTING FEATURES

- Permanent ROW
- Construction ROW
- ATWS
- Off ROW Camp
- Pipe Storage Yard (PSY)
- Material Site Study Area (MSSA)
- Existing Roads
- Off Road Trails
- Section
- Township


ALASKA LNG PROJECT			
Preliminary Facility Locations			
Mainline Rev C2 Route			
BOROUGH:	MATANUSKA-SUSITNA	DRAWN BY:	AGDC
STATE:	ALASKA	CHECKED BY:	
REV. NO.:	REVISION	DATE	
A	ISSUED FOR REVIEW	2017-03-10	
PRELIMINARY			
1:24,000	0	1/4	1/2 Miles
DATE: 2017-03-10	PROJECTION: NAD83 NRS2007 ALASKAZONE4 FTUS 54382	DWG: RR1_APPENDIX_A1_MAINLINE_TOPO_REV_C2_CL	SHEET: 136

DISCLAIMER

The information contained herein is for informational or planning purposes only. It does not nor should it be deemed to be an offer, request or proposals for rights or occupation of any kind. The Alaska LNG Project Participants and their respective officers, employees and agents, make no warranty, implied or otherwise, nor accept any liability, as to the accuracy or completeness of the information contained in these documents, drawings or electronic files. Do not remove or delete this note from document, drawing or electronic file.

PRELIMINARY FACILITY LOCATIONS - MAINLINE REV C2 ROUTE

ALASKA LNG

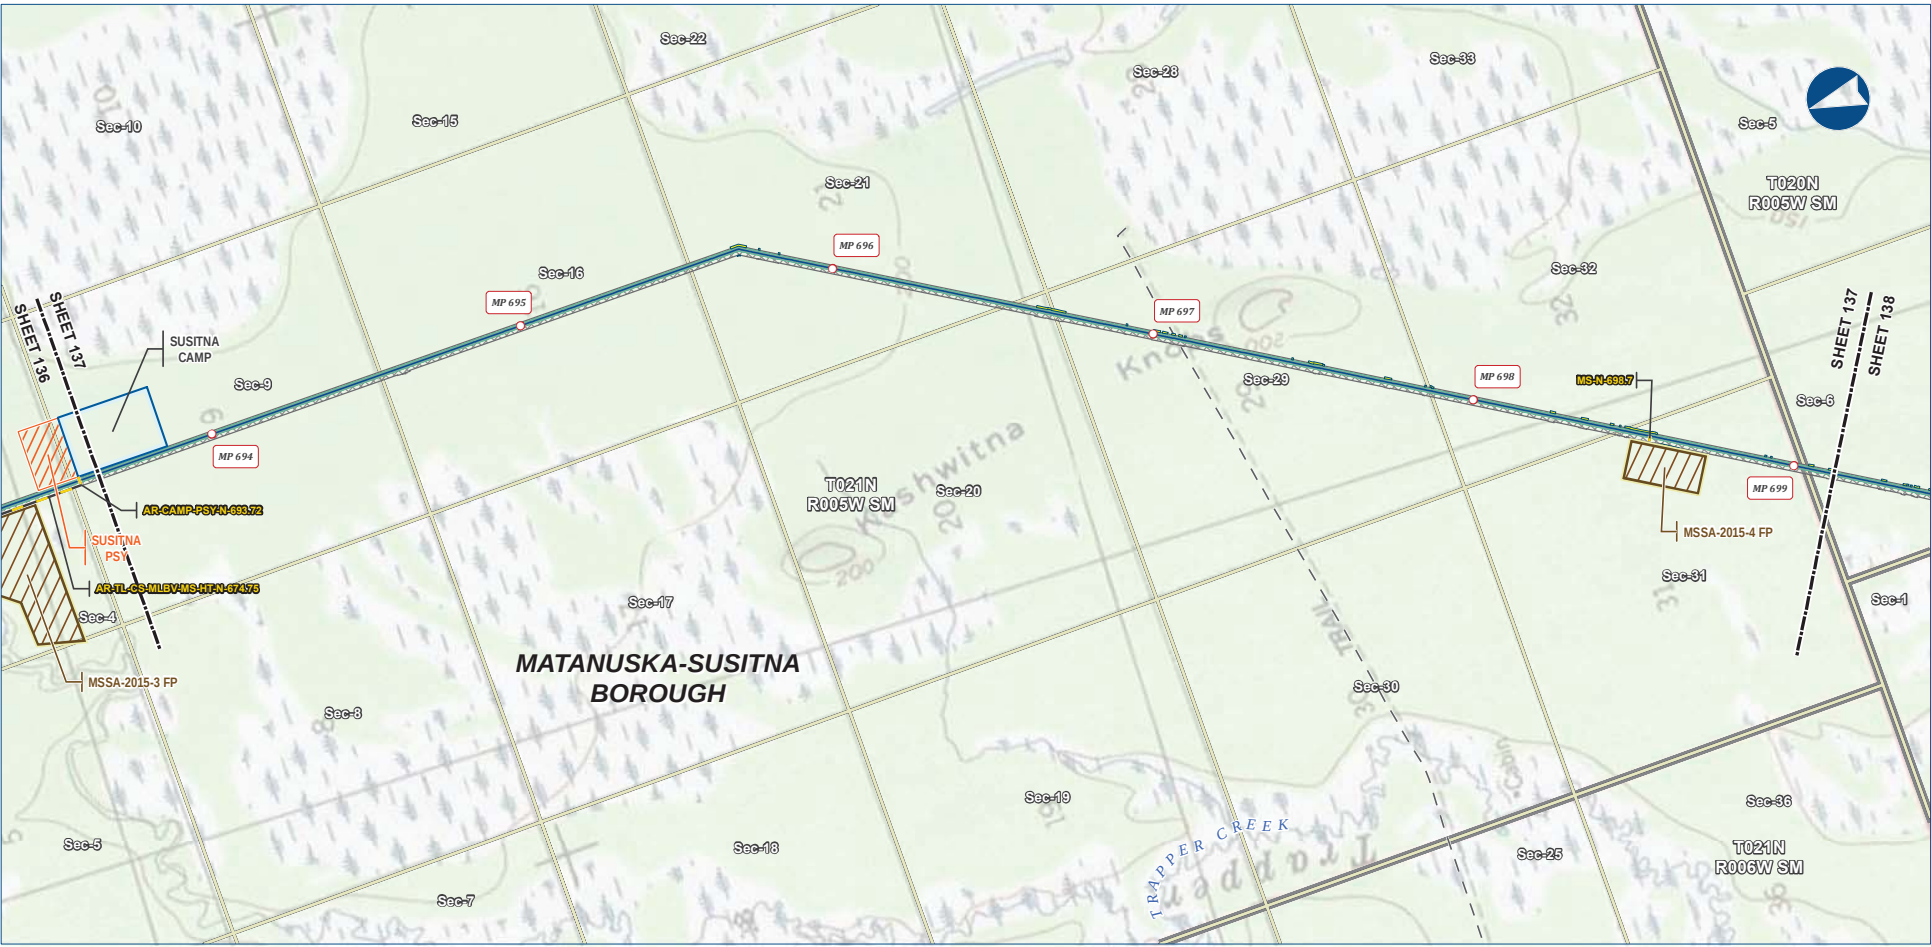

Alaska LNG Project


Legend		
PIPELINE		
	Mainline Pipeline	
	Access Road - Gravel	
EXISTING FEATURES		
	Permanent ROW	
	Construction ROW	
	ATWS	
	Off ROW Camp	
	Pipe Storage Yard (PSY)	
	Material Site Study Area (MSSA)	
	Existing Roads	
	Off Road Trails	
	Section	
	Township	

ALASKA LNG PROJECT			
Preliminary Facility Locations			
Mainline Rev C2 Route			
BOROUGH:	MATANUSKA-SUSITNA	DRAWN BY:	AGDC
STATE:	ALASKA	CHECKED BY:	
REV. NO.:	REVISION	DATE	
A	ISSUED FOR REVIEW	2017-03-10	
PRELIMINARY			
1:24,000	0	1/4	1/2 Miles
DATE: 2017-03-10	PROJECTION:	NAD83 NRS2007 ALASKAZONE4 FTUS 54382	DWG: RR1_APPENDIX_A1_MAINLINE_TOPO_REV_C2_CL

DISCLAIMER
The information contained herein is for informational or planning purposes only. It does not nor should it be deemed to be an offer, request or proposals for rights or occupation of any kind. The Alaska LNG Project Participants and their respective officers, employees and agents, make no warranty, implied or otherwise, nor accept any liability, as to the accuracy or completeness of the information contained in these documents, drawings or electronic files. Do not remove or delete this note from document, drawing or electronic file.
DWG: RR1_APPENDIX_A1_MAINLINE_TOPO_REV_C2_CL
SHEET: 137

PRELIMINARY FACILITY LOCATIONS - MAINLINE REV C2 ROUTE

ALASKA LNG

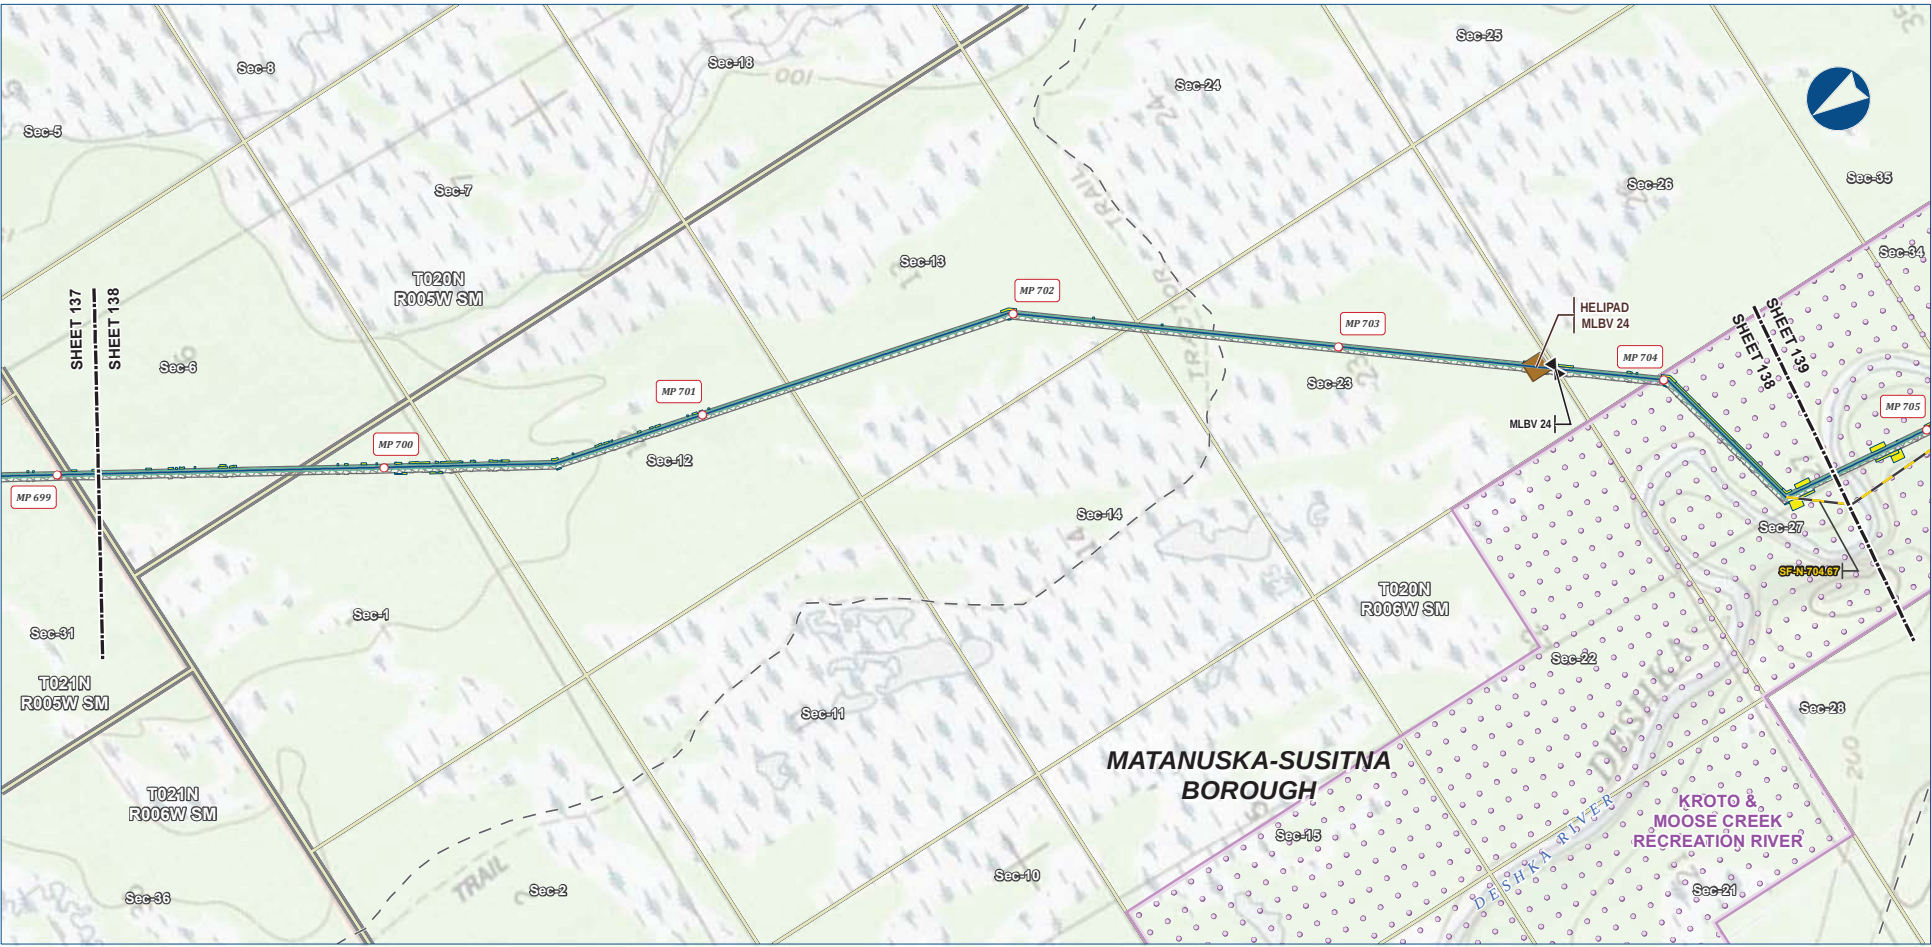

Alaska LNG Project

Legend

PIPELINE

- Mainline Pipeline
- Access Road - Gravel
- Mainline Blockvalve
- Helipad


EXISTING FEATURES

- Permanent ROW
- Construction ROW
- ATWS
- Existing Roads
- Off Road Trails
- Conservation Lands
- Section
- Township

ALASKA LNG PROJECT			
Preliminary Facility Locations			
Mainline Rev C2 Route			
BOROUGH:	MATANUSKA-SUSITNA	DRAWN BY:	AGDC
STATE:	ALASKA	CHECKED BY:	
REV. NO.:	REVISION	DATE	
A	ISSUED FOR REVIEW	2017-03-10	
PRELIMINARY			
1:24,000	0	1/4	1/2 Miles
DATE: 2017-03-10	PROJECTION: NAD83 NRS2007 ALASKAZONE4 FTUS 54392	DWG: RR1_APPENDIX_A1_MAINLINE_TOPO_REV_C2_CL	SHEET: 138

DISCLAIMER

The information contained herein is for informational or planning purposes only. It does not nor should it be deemed to be an offer, request or proposals for rights or occupation of any kind. The Alaska LNG Project Participants and their respective officers, employees and agents, make no warranty, implied or otherwise, nor accept any liability, as to the accuracy or completeness of the information contained in these documents, drawings or electronic files. Do not remove or delete this note from document, drawing or electronic file.

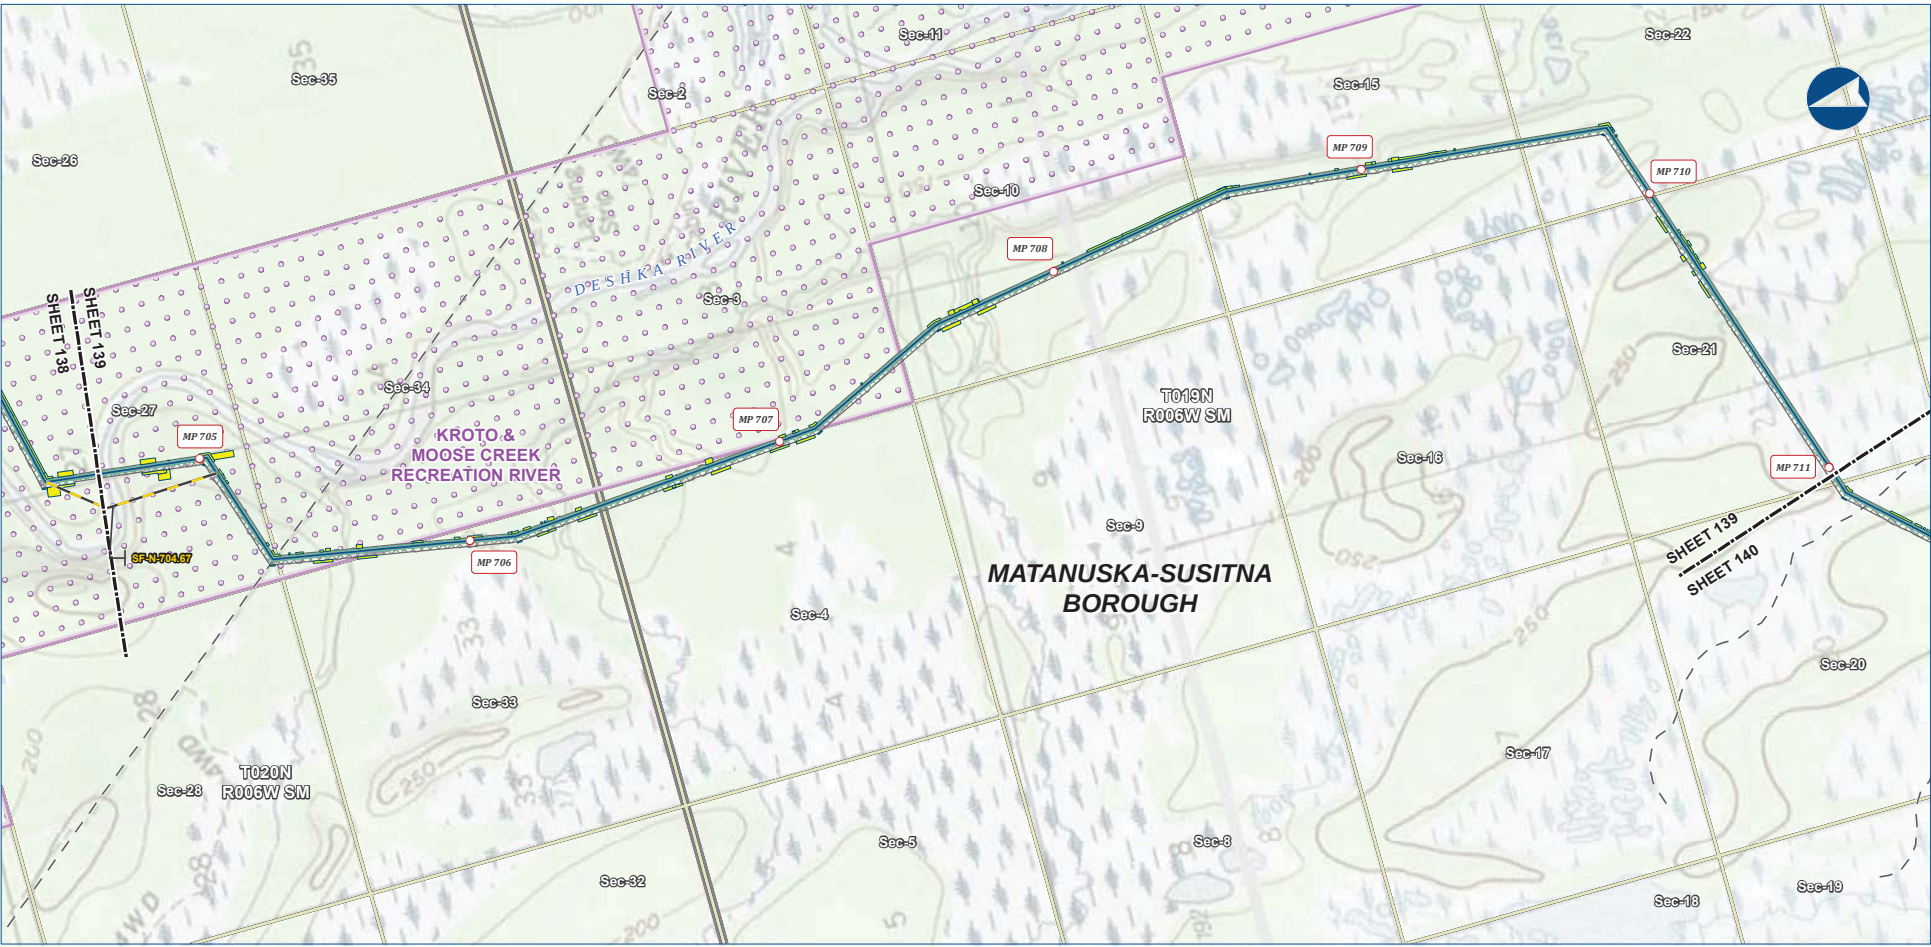

Alaska LNG Project

Legend

PIPELINE

- Mainline Pipeline
- Access Road - Gravel

EXISTING FEATURES

- Permanent ROW
- Construction ROW
- Off Road Trails
- Conservation Lands
- Section
- Township


ALASKA LNG PROJECT			
Preliminary Facility Locations			
Mainline Rev C2 Route			
BOROUGH:	MATANUSKA-SUSITNA	DRAWN BY:	AGDC
STATE:	ALASKA	CHECKED BY:	
REV. NO.:	REVISION	DATE	
A	ISSUED FOR REVIEW	2017-03-10	
PRELIMINARY			
1:24,000	0	1/4	1/2 Miles
DATE: 2017-03-10	PROJECTION: NAD83 NRS2007 ALASKAZONE4 FTUS 54392	DWG: RR_1_APPENDIX_A1_MAINLINE_TOPO_REV_C2_CL	SHEET: 139

DISCLAIMER

The information contained herein is for informational or planning purposes only. It does not nor should it be deemed to be an offer, request or proposals for rights or occupation of any kind. The Alaska LNG Project Participants and their respective officers, employees and agents, make no warranty, implied or otherwise, nor accept any liability, as to the accuracy or completeness of the information contained in these documents, drawings or electronic files. Do not remove or delete this note from document, drawing or electronic file.

PRELIMINARY FACILITY LOCATIONS - MAINLINE REV C2 ROUTE

ALASKA LNG

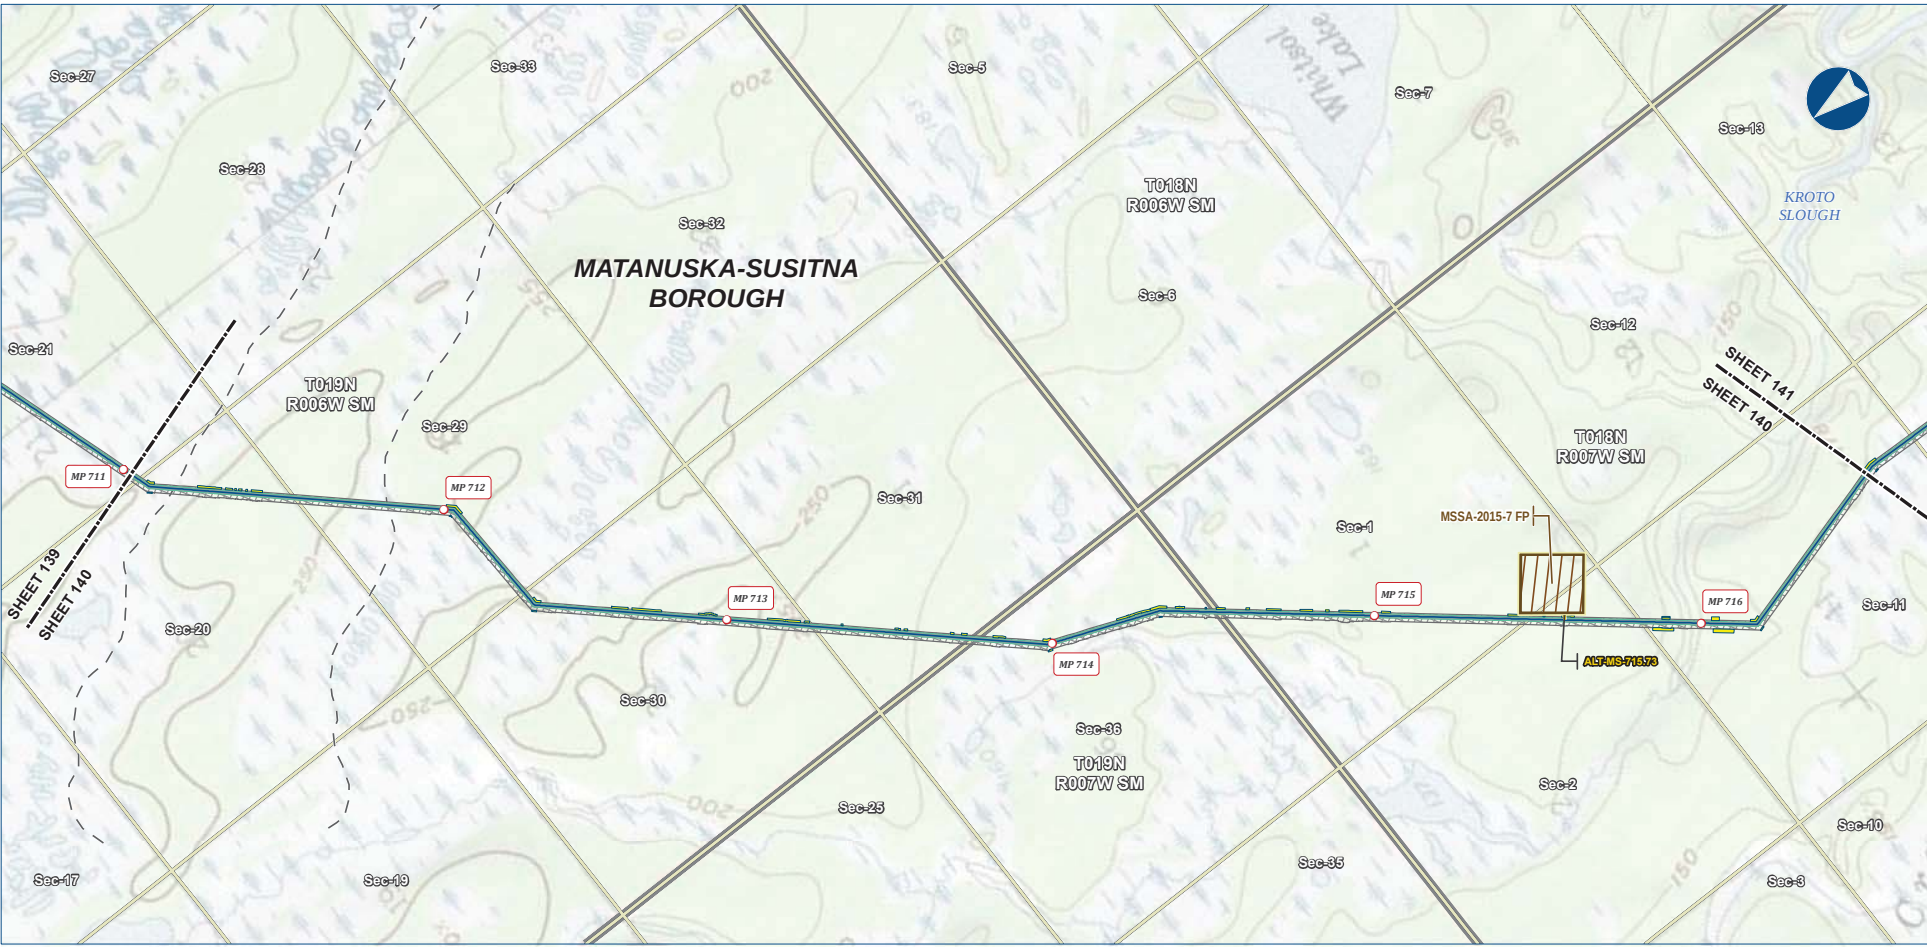

Alaska LNG Project

Legend

PIPELINE

- Mainline Pipeline
- Access Road - Gravel

PERMANENT ROW

- Permanent ROW
- Construction ROW
- ATWS
- Material Site Study Area (MSSA)

EXISTING FEATURES

- Existing Roads
- Off Road Trails
- Section
- Township

ALASKA LNG PROJECT			
Preliminary Facility Locations			
Mainline Rev C2 Route			
BOROUGH:	MATANUSKA-SUSITNA	DRAWN BY:	AGDC
STATE:	ALASKA	CHECKED BY:	
REV. NO.:	REVISION	DATE	
A	ISSUED FOR REVIEW	2017-03-10	
PRELIMINARY			
1:24,000	0	1/4	1/2 Miles
DATE: 2017-03-10	PROJECTION:	NAD83 NRSR2007 ALASKAZONE4 FTUS 54392	

DISCLAIMER


The information contained herein is for informational or planning purposes only. It does not nor should it be deemed to be an offer, request or proposals for rights or occupation of any kind. The Alaska LNG Project Participants and their respective officers, employees and agents, make no warranty, implied or otherwise, nor accept any liability, as to the accuracy or completeness of the information contained in these documents, drawings or electronic files. Do not remove or delete this note from document, drawing or electronic file.

DWG: RR1_APPENDIX_A1_MAINLINE_TOPO_REV_C2_CL

SHEET: 140

PRELIMINARY FACILITY LOCATIONS - MAINLINE REV C2 ROUTE

ALASKA LNG

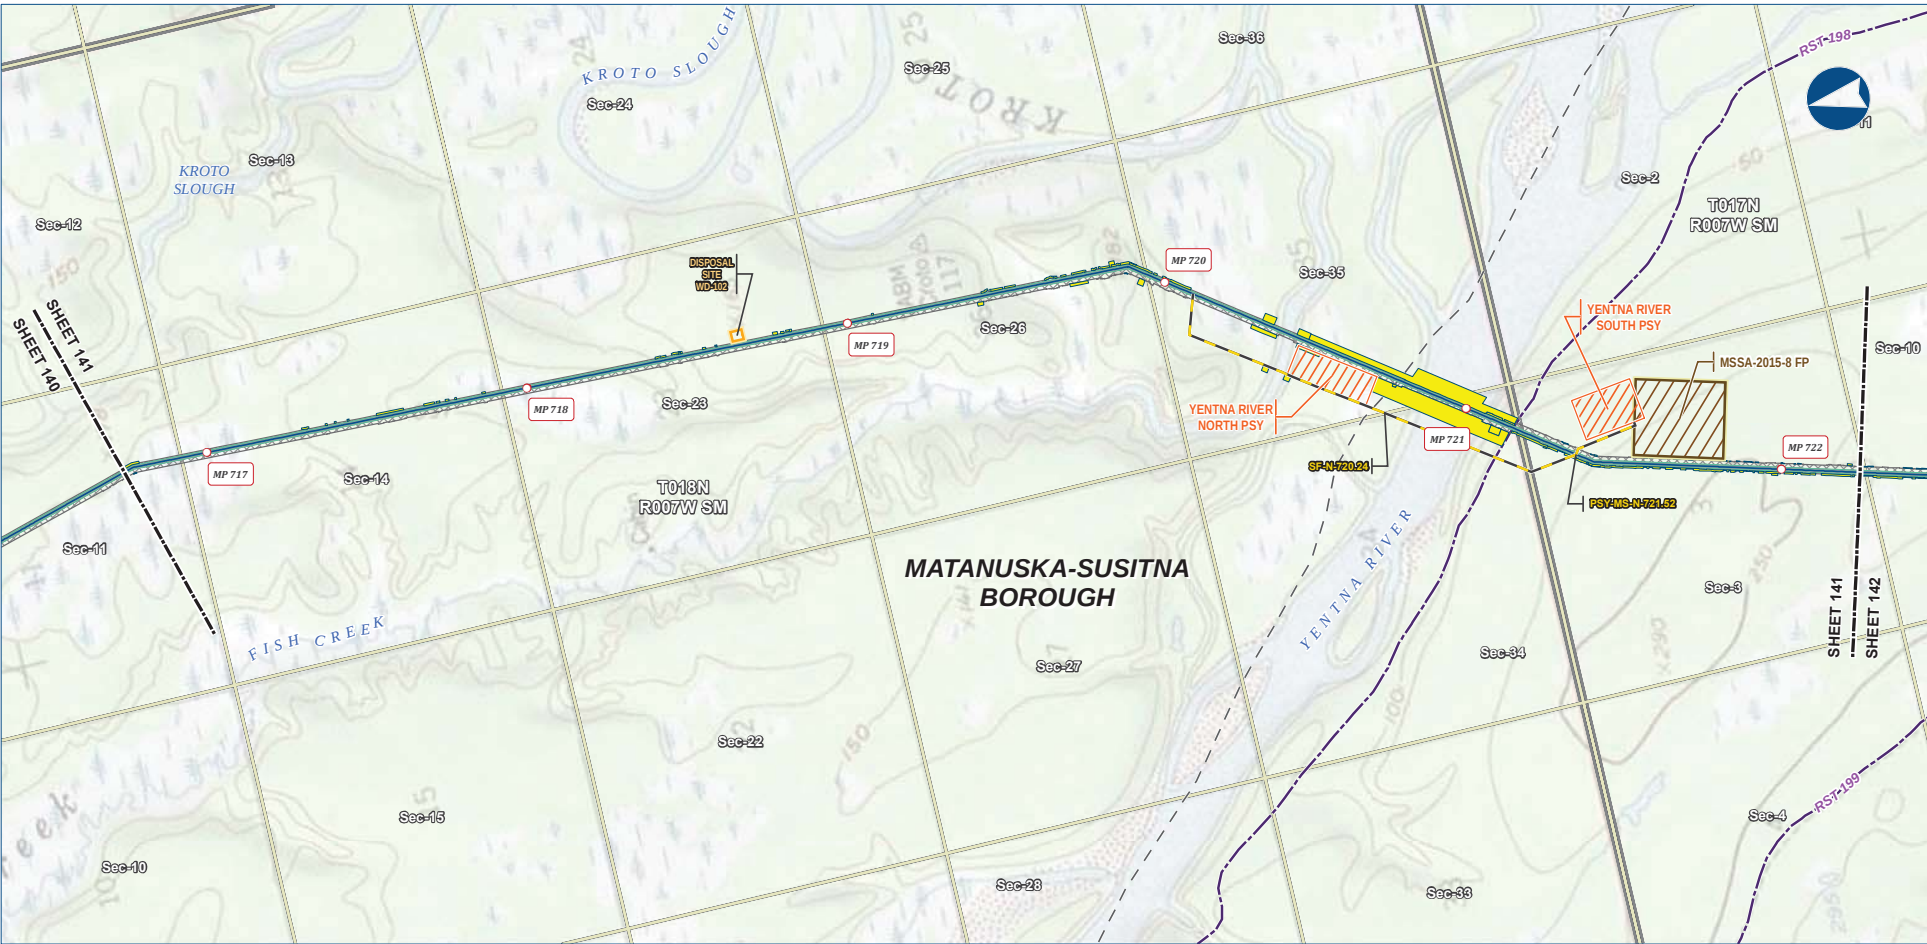

Alaska LNG Project

Legend

PIPELINE

- Mainline Pipeline
- Access Road - Gravel

EXISTING FEATURES

- Existing Roads
- Revised Statute 2477 Trail
- Off Road Trails
- Section
- Township

PERMANENT ROW

- Permanent ROW
- Construction ROW
- ATWS
- Pipe Storage Yard (PSY)
- Disposal Site
- Material Site Study Area (MSSA)


ALASKA LNG PROJECT			
Preliminary Facility Locations			
Mainline Rev C2 Route			
BOROUGH:	MATANUSKA-SUSITNA	DRAWN BY:	AGDC
STATE:	ALASKA	CHECKED BY:	
REV. NO.:	REVISION	DATE	
A	ISSUED FOR REVIEW	2017-03-10	
PRELIMINARY			
1:24,000			
DATE: 2017-03-10	PROJECTION: NAD83 NRSR2007 ALASKAZONE4 FTUS 54382	DWG: RR1_APPENDIX_A1_MAINLINE_TOPO_REV_C2_CL	SHEET: 141

DISCLAIMER

The information contained herein is for informational or planning purposes only. It does not nor should it be deemed to be an offer, request or proposals for rights or occupation of any kind. The Alaska LNG Project Participants and their respective officers, employees and agents, make no warranty, implied or otherwise, nor accept any liability, as to the accuracy or completeness of the information contained in these documents, drawings or electronic files. Do not remove or delete this note from document, drawing or electronic file.

PRELIMINARY FACILITY LOCATIONS - MAINLINE REV C2 ROUTE

ALASKA LNG

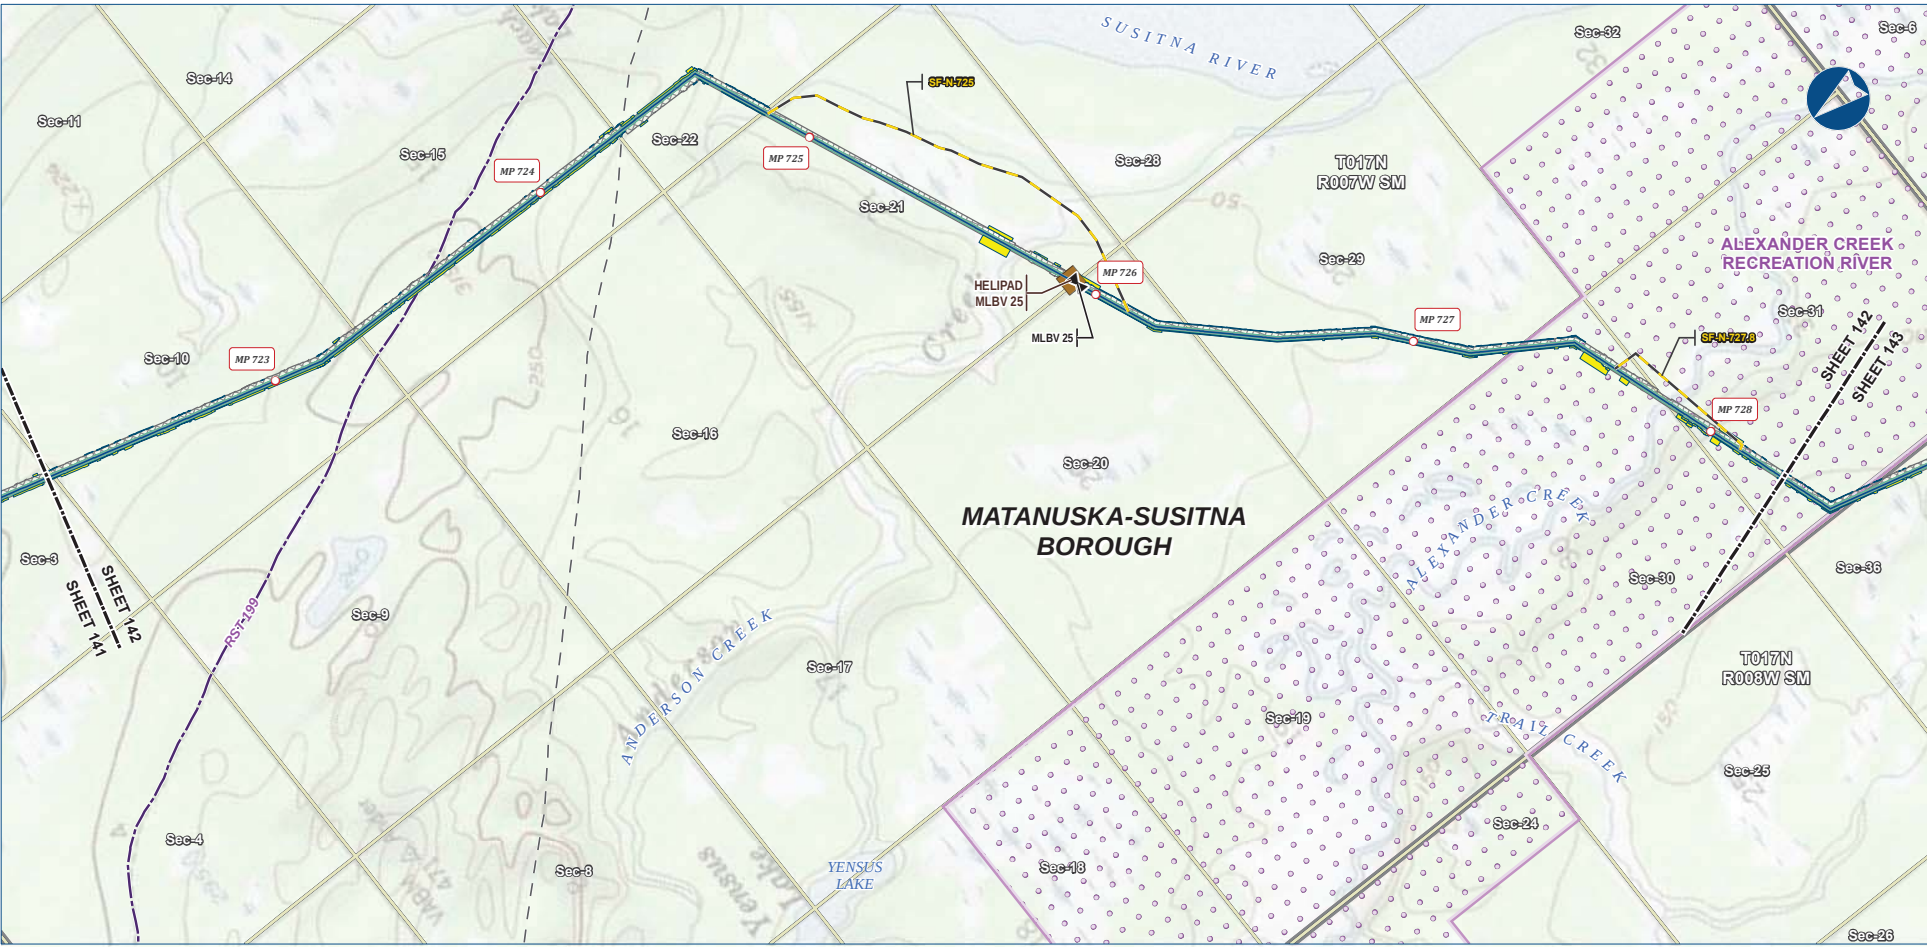

Alaska LNG Project

Legend


PIPELINE	Permanent ROW	EXISTING FEATURES
Mainline Pipeline	Construction ROW	Existing Roads
Access Road - Gravel	ATWS	Revised Statute 2477 Trail
Mainline Blockvalve		Off Road Trails
Helipad		Conservation Lands
		Section
		Township

ALASKA LNG PROJECT			
Preliminary Facility Locations			
Mainline Rev C2 Route			
BOROUGH:	MATANUSKA-SUSITNA	DRAWN BY:	AGDC
STATE:	ALASKA	CHECKED BY:	
REV. NO.:	REVISION	DATE	
A	ISSUED FOR REVIEW	2017-03-10	
PRELIMINARY			
1:24,000	0	1/4	1/2 Miles
DATE: 2017-03-10	PROJECTION:	NAD83 NRS2007 ALASKAZONE4 FTUS 54382	

DISCLAIMER

The information contained herein is for informational or planning purposes only. It does not nor should it be deemed to be an offer, request or proposals for rights or occupation of any kind. The Alaska LNG Project Participants and their respective officers, employees and agents, make no warranty, implied or otherwise, nor accept any liability, as to the accuracy or completeness of the information contained in these documents, drawings or electronic files. Do not remove or delete this note from document, drawing or electronic file.

DWG: RR-1 APPENDIX A1 MAINLINE_TOPO_REV_C2_CL	SHEET: 142
---	------------

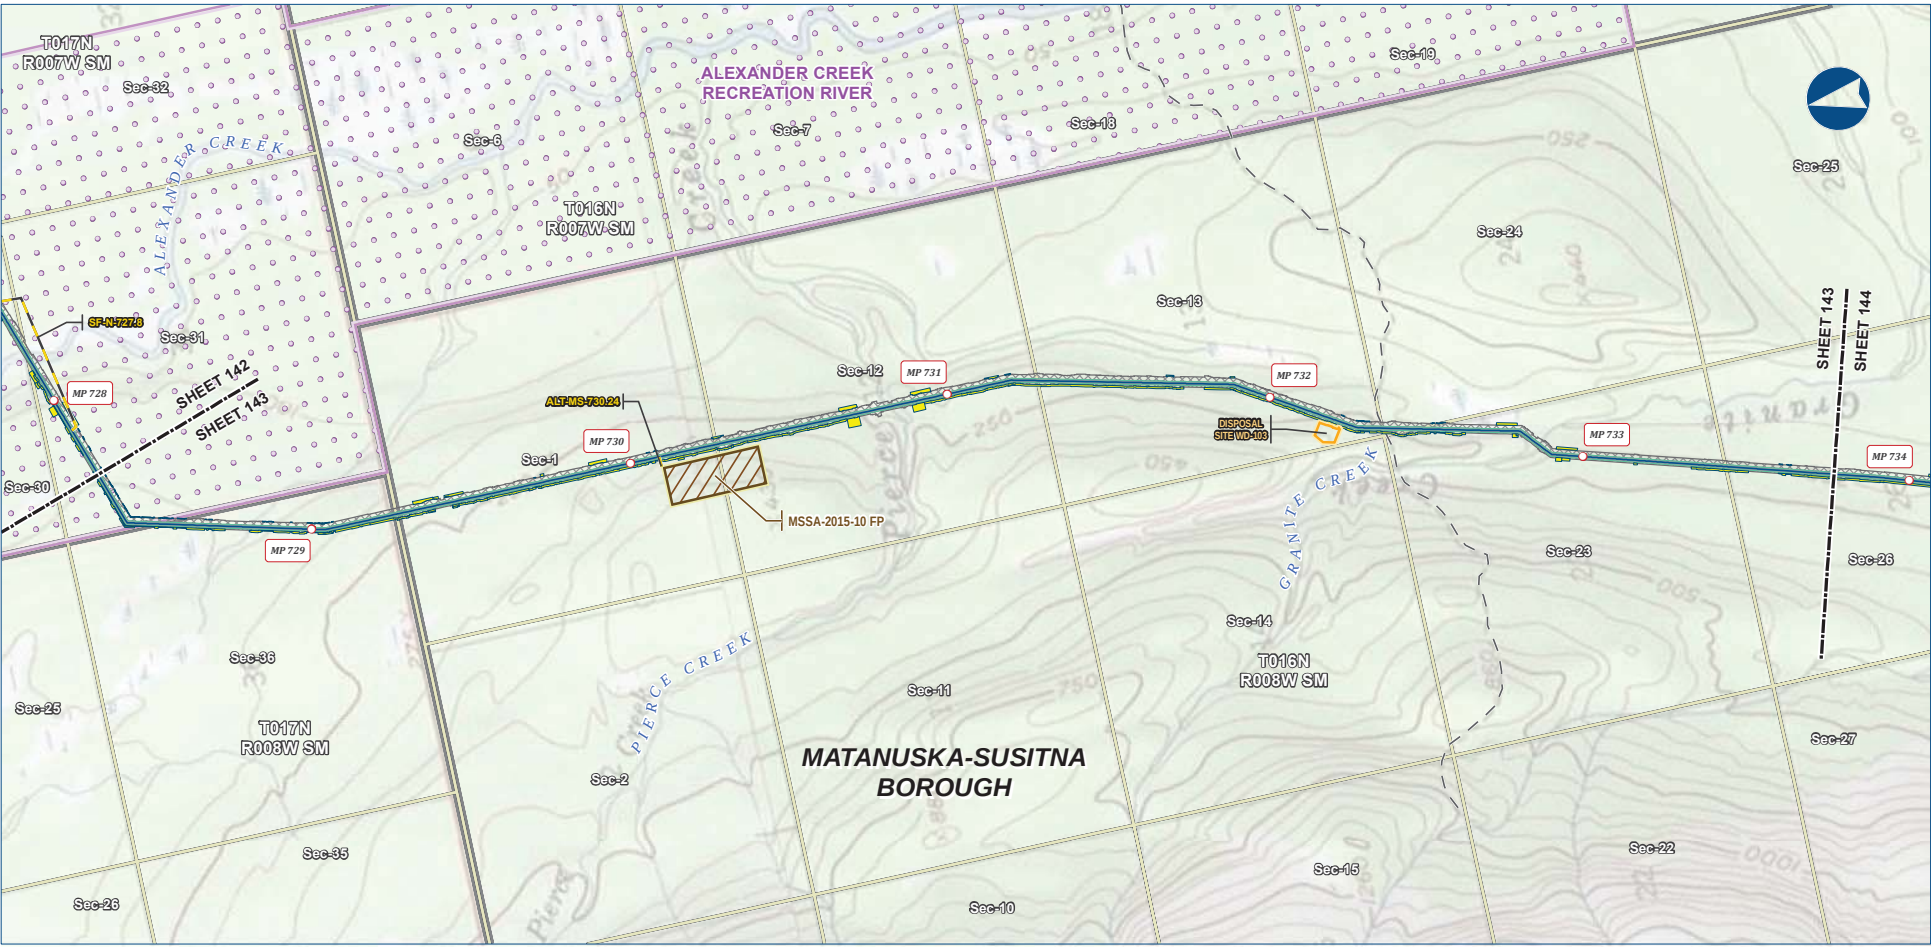

Alaska LNG Project

Legend

PIPELINE

- Mainline Pipeline
- Access Road - Gravel

PERMANENT ROW

- Permanent ROW
- Construction ROW
- ATWS
- Disposal Site
- Material Site Study Area (MSSA)

EXISTING FEATURES

- Existing Roads
- Off Road Trails
- Conservation Lands
- Section
- Township


ALASKA LNG PROJECT			
Preliminary Facility Locations			
Mainline Rev C2 Route			
BOROUGH:	MATANUSKA-SUSITNA	DRAWN BY:	AGDC
STATE:	ALASKA	CHECKED BY:	
REV. NO.:	REVISION	DATE	
A	ISSUED FOR REVIEW	2017-03-10	
PRELIMINARY			
1:24,000	0	1/4	1/2 Miles
DATE: 2017-03-10	PROJECTION: NAD83 NRSR2007 ALASKAZONE4 FTUS 54382	DWG: RR_1_APPENDIX_A1_MAINLINE_TOPO_REV_C2_CL	SHEET: 143

DISCLAIMER

The information contained herein is for informational or planning purposes only. It does not nor should it be deemed to be an offer, request or proposals for rights or occupation of any kind. The Alaska LNG Project Participants and their respective officers, employees and agents, make no warranty, implied or otherwise, nor accept any liability, as to the accuracy or completeness of the information contained in these documents, drawings or electronic files. Do not remove or delete this note from document, drawing or electronic file.

PRELIMINARY FACILITY LOCATIONS - MAINLINE REV C2 ROUTE

ALASKA LNG

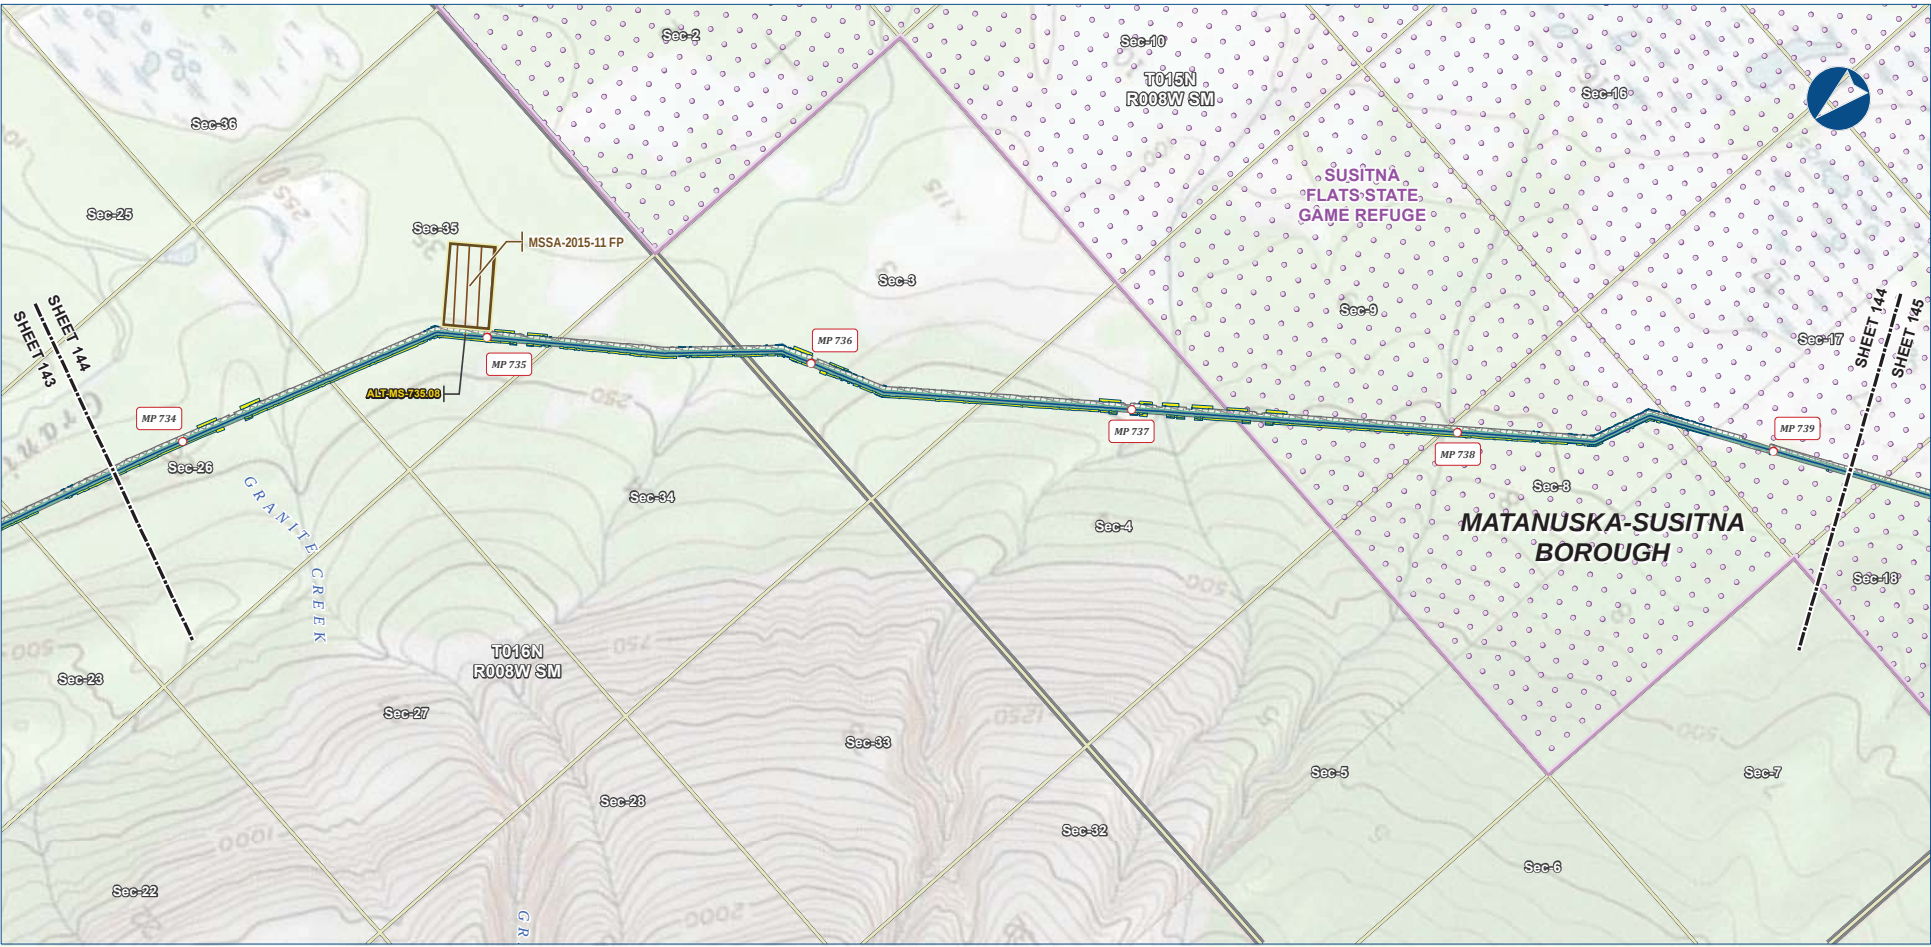

Alaska LNG Project

- Legend**
- PIPELINE**
- Mainline Pipeline
 - Access Road - Gravel
- EXISTING FEATURES**
- Permanent ROW
 - Construction ROW
 - ATWS
 - Material Site Study Area (MSSA)
 - Existing Roads
 - Conservation Lands
 - Section
 - Township

ALASKA LNG PROJECT			
Preliminary Facility Locations			
Mainline Rev C2 Route			
BOROUGH: MATANUSKA-SUSITNA		DRAWN BY: AGDC	
STATE: ALASKA		CHECKED BY:	
REV. NO.:	REVISION	DATE	
A	ISSUED FOR REVIEW	2017-03-10	
PRELIMINARY			
1:24,000			
			
DATE: 2017-03-10	PROJECTION:	NAD83 NRSR2007 ALASKAZONE4 FTUS 54382	


DISCLAIMER

The information contained herein is for informational or planning purposes only. It does not nor should it be deemed to be an offer, request or proposals for rights or occupation of any kind. The Alaska LNG Project Participants and their respective officers, employees and agents, make no warranty, implied or otherwise, nor accept any liability, as to the accuracy or completeness of the information contained in these documents, drawings or electronic files. Do not remove or delete this note from document, drawing or electronic file.

DWG: RR1_APPENDIX_A1_MAINLINE_TOPO_REV_C2_CL SHEET: 144

PRELIMINARY FACILITY LOCATIONS - MAINLINE REV C2 ROUTE

ALASKA LNG

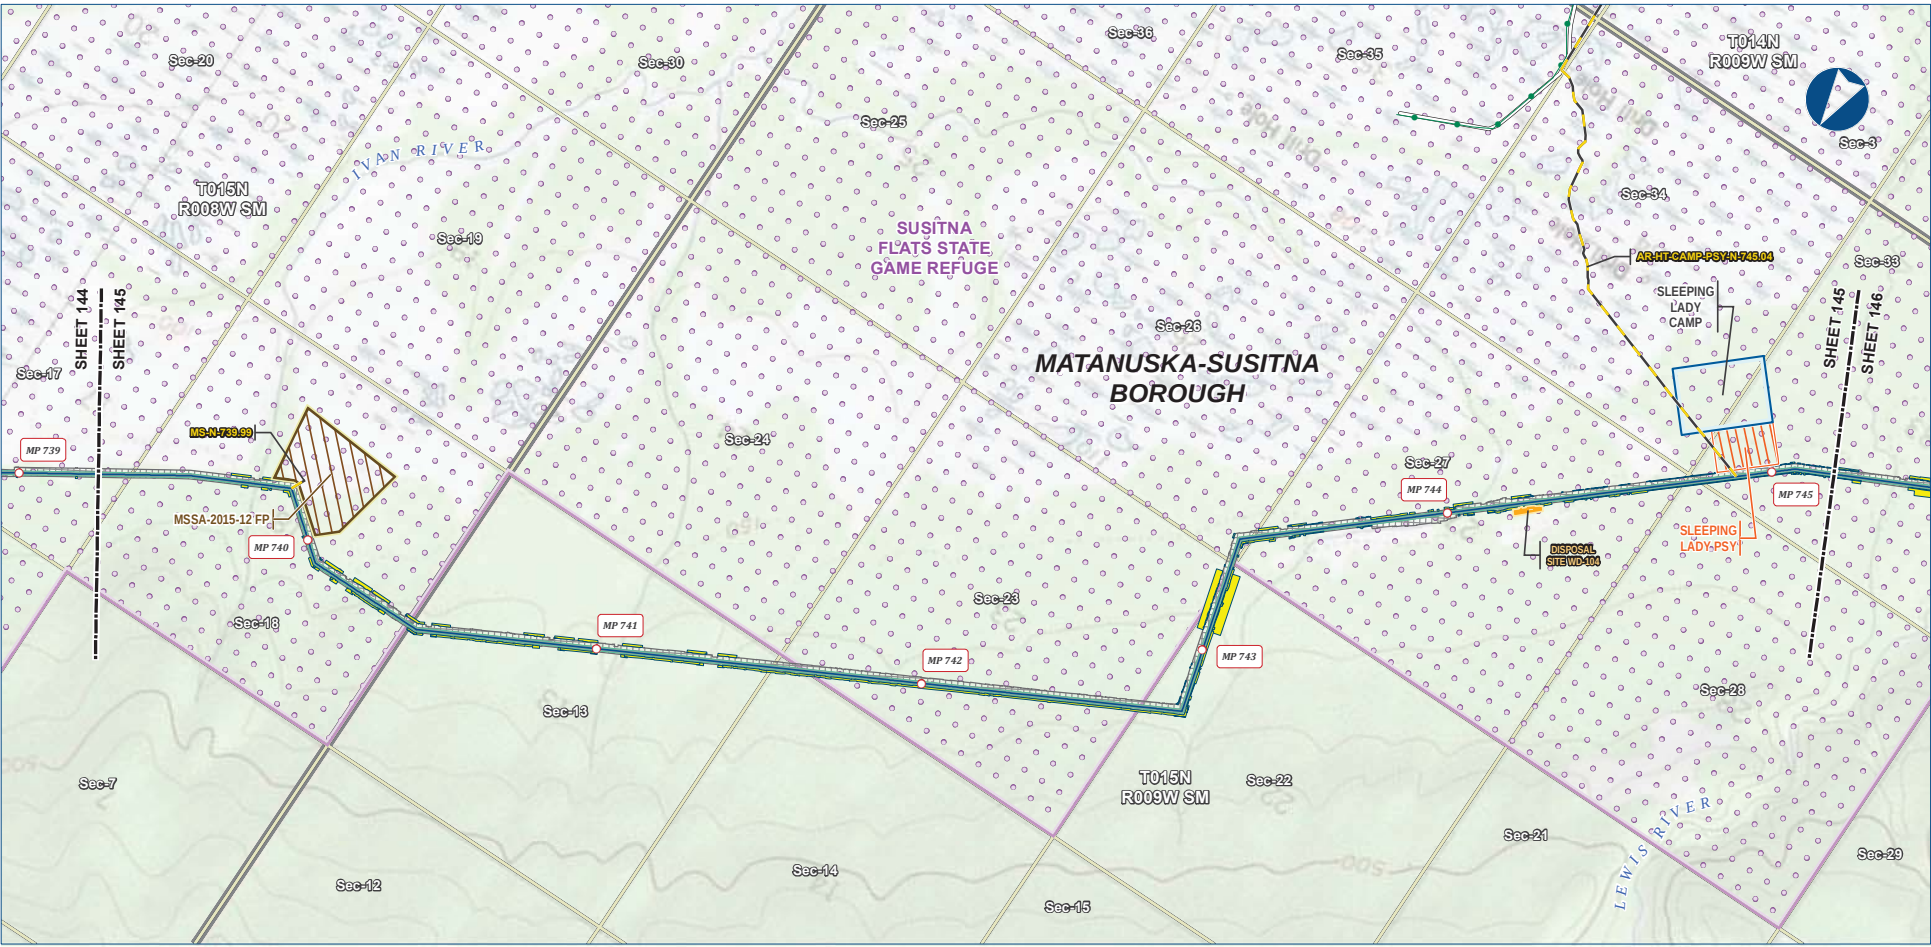

Alaska LNG Project

Legend

PIPELINE

- Mainline Pipeline
- Access Road - Gravel

PERMANENT ROW

- Permanent ROW
- Construction ROW
- ATWS
- Off ROW Camp
- Pipe Storage Yard (PSY)
- Disposal Site
- Material Site Study Area (MSSA)

EXISTING FEATURES

- Existing Roads
- Existing Pipeline
- Conservation Lands
- Section
- Township

ALASKA LNG PROJECT			
Preliminary Facility Locations			
Mainline Rev C2 Route			
BOROUGH:	MATANUSKA-SUSITNA	DRAWN BY:	AGDC
STATE:	ALASKA	CHECKED BY:	
REV. NO.:	REVISION	DATE	
A	ISSUED FOR REVIEW	2017-03-10	
PRELIMINARY			
1:24,000			
DATE: 2017-03-10	PROJECTION: NAD83 NSRS2007 ALASKAZONE4 FTUS 54382	DWG: RR_1_APPENDIX_A1_MAINLINE_TOPO_REV_C2_CL	SHEET: 145

DISCLAIMER

The information contained herein is for informational or planning purposes only. It does not nor should it be deemed to be an offer, request or proposals for rights or occupation of any kind. The Alaska LNG Project Participants and their respective officers, employees and agents, make no warranty, implied or otherwise, nor accept any liability, as to the accuracy or completeness of the information contained in these documents, drawings or electronic files. Do not remove or delete this note from document, drawing or electronic file.

PRELIMINARY FACILITY LOCATIONS - MAINLINE REV C2 ROUTE

ALASKA LNG



Alaska LNG Project

Legend

PIPELINE

- Mainline Pipeline
- Access Road - Gravel
- Mainline Blockvalve

EXISTING FEATURES

- Existing Roads
- Existing Pipeline
- Conservation Lands
- Section
- Township


Legend

- Permanent ROW
- Construction ROW
- ATWS
- Compressor Station
- Camp
- Off ROW Camp
- Pipe Storage Yard (PSY)
- Disposal Site
- Material Site Study Area (MSSA)

ALASKA LNG PROJECT			
Preliminary Facility Locations			
Mainline Rev C2 Route			
BOROUGH:	MATANUSKA-SUSITNA	DRAWN BY:	AGDC
STATE:	ALASKA	CHECKED BY:	
REV. NO.:		REVISION	DATE
A		ISSUED FOR REVIEW	2017-03-10
PRELIMINARY			
1:24,000			
DATE: 2017-03-10	PROJECTION: NAD83 NSRS2007 ALASKAZONE4 FTUS 54392	DWG: RR-1_APPENDIX_A1_MAINLINE_TOPO_REV_C2_CL	SHEET: 146

DISCLAIMER

The information contained herein is for informational or planning purposes only. It does not nor should it be deemed to be an offer, request or proposals for rights or occupation of any kind. The Alaska LNG Project Participants and their respective officers, employees and agents, make no warranty, implied or otherwise, nor accept any liability, as to the accuracy or completeness of the information contained in these documents, drawings or electronic files. Do not remove or delete this note from document, drawing or electronic file.

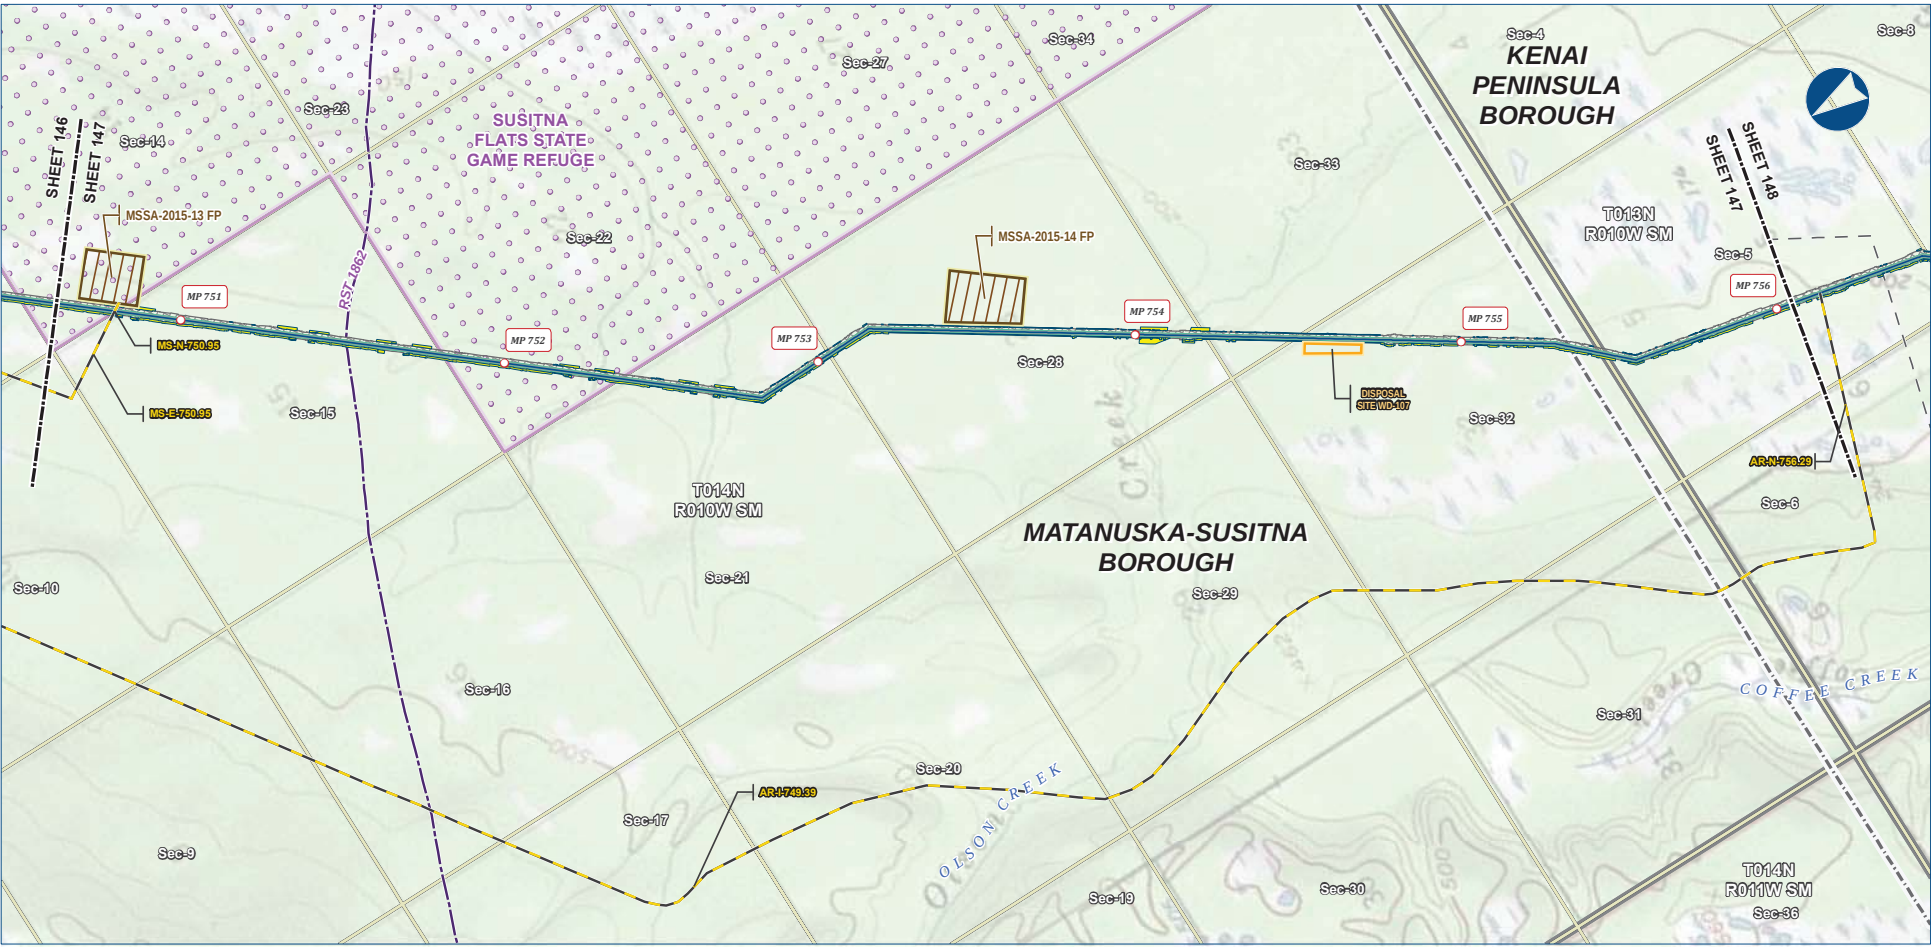

Alaska LNG Project

Legend

PIPELINE

- Mainline Pipeline
- Access Road - Gravel


EXISTING FEATURES

- Permanent ROW
- Construction ROW
- ATWS
- Disposal Site
- Material Site Study Area (MSSA)
- Existing Roads
- Revised Statute 2477 Trail
- Off Road Trails
- Borough / Census Area
- Conservation Lands
- Section
- Township

ALASKA LNG PROJECT			
Preliminary Facility Locations			
Mainline Rev C2 Route			
BOROUGH:	MATANUSKA-SUSITNA	DRAWN BY:	AGDC
STATE:	ALASKA	CHECKED BY:	
REV. NO.:	REVISION	DATE	
A	ISSUED FOR REVIEW	2017-03-10	
PRELIMINARY			
1:24,000	0	10	15 Miles
DATE: 2017-03-10	PROJECTION: NAD83 NRS2007 ALASKAZONE4 FTUS 54382	DWG: RR1_APPENDIX_A1_MAINLINE_TOPO_REV_C2_CL	SHEET: 147

DISCLAIMER

The information contained herein is for informational or planning purposes only. It does not nor should it be deemed to be an offer, request or proposals for rights or occupation of any kind. The Alaska LNG Project Participants and their respective officers, employees and agents, make no warranty, implied or otherwise, nor accept any liability, as to the accuracy or completeness of the information contained in these documents, drawings or electronic files. Do not remove or delete this note from document, drawing or electronic file.

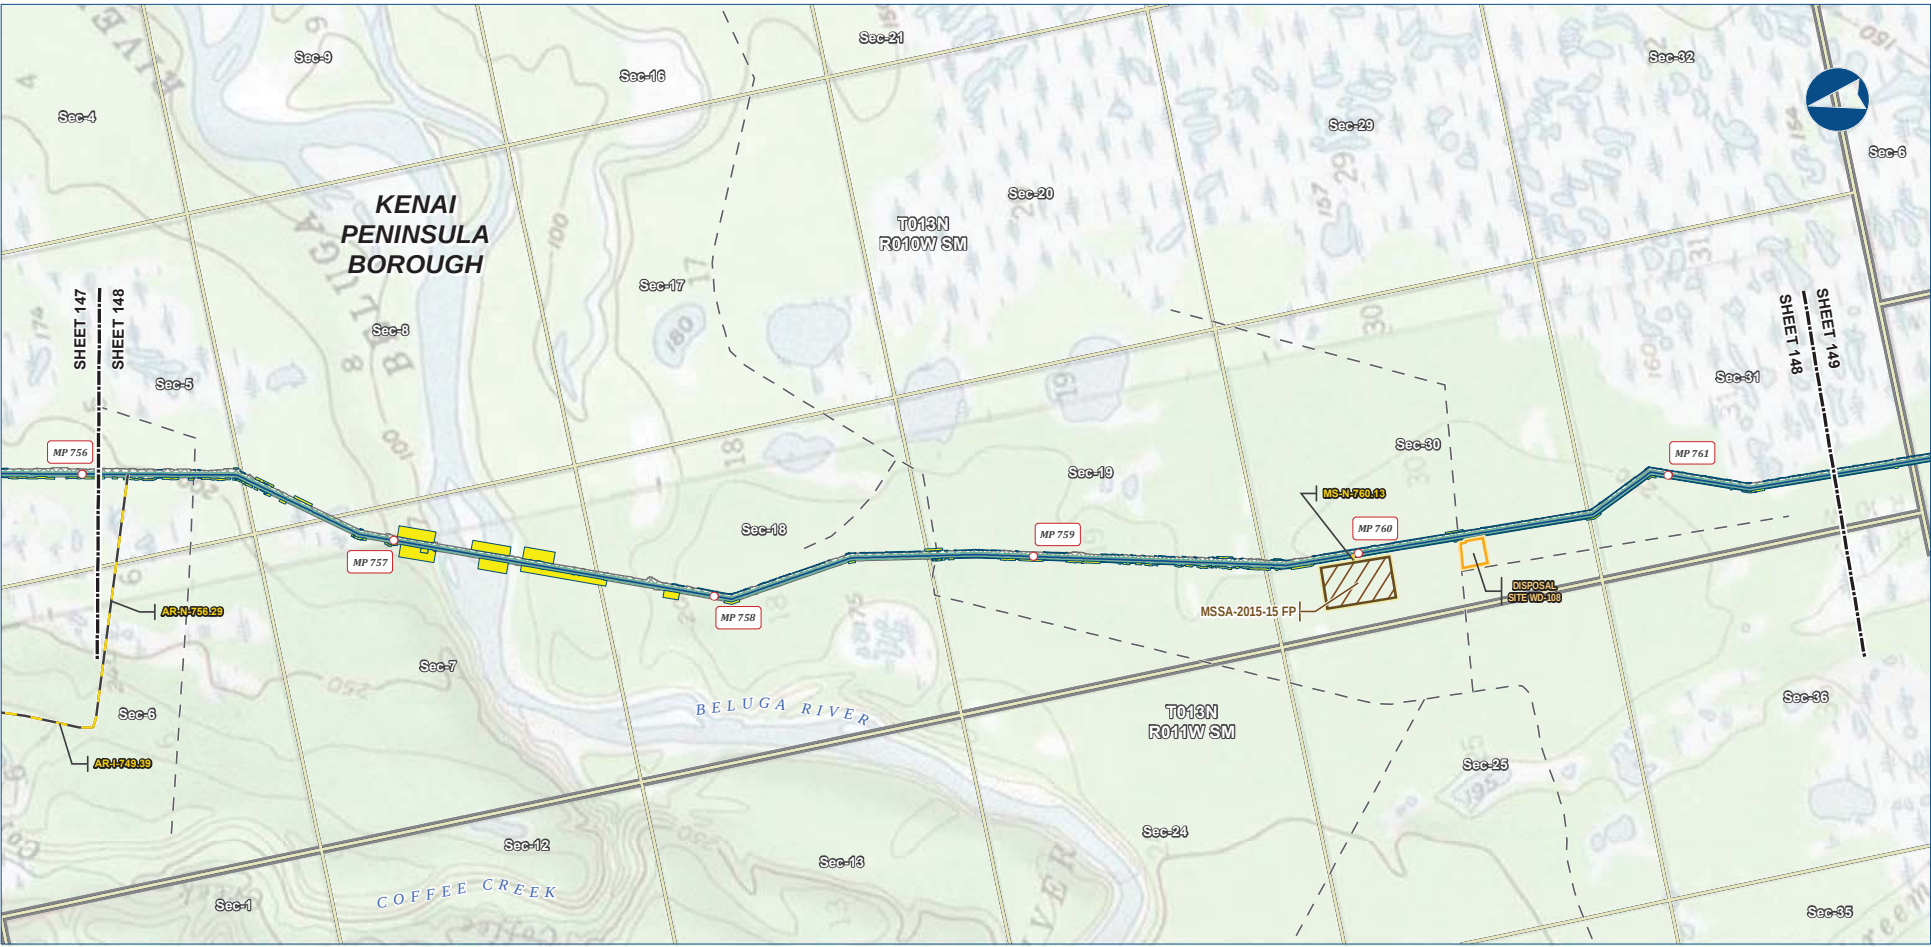

Alaska LNG Project

Legend

PIPELINE

- Mainline Pipeline
- Access Road - Gravel


EXISTING FEATURES

- Permanent ROW
- Construction ROW
- ATWS
- Disposal Site
- Material Site Study Area (MSSA)
- Existing Roads
- Off Road Trails
- Section
- Township

ALASKA LNG PROJECT			
Preliminary Facility Locations			
Mainline Rev C2 Route			
BOROUGH:	KENAI PENINSULA	DRAWN BY:	AGDC
STATE:	ALASKA	CHECKED BY:	
REV. NO.:	REVISION	DATE	
A	ISSUED FOR REVIEW	2017-03-10	
PRELIMINARY			
1:24,000	0	1/4	1/2 Miles
DATE: 2017-03-10	PROJECTION: NAD83 NRS2007 ALASKAZONE4 FTUS 54392	DWG: RR1_APPENDIX_A1_MAINLINE_TOPO_REV_C2_CL	SHEET: 148

DISCLAIMER

The information contained herein is for informational or planning purposes only. It does not nor should it be deemed to be an offer, request or proposals for rights or occupation of any kind. The Alaska LNG Project Participants and their respective officers, employees and agents, make no warranty, implied or otherwise, nor accept any liability, as to the accuracy or completeness of the information contained in these documents, drawings or electronic files. Do not remove or delete this note from document, drawing or electronic file.

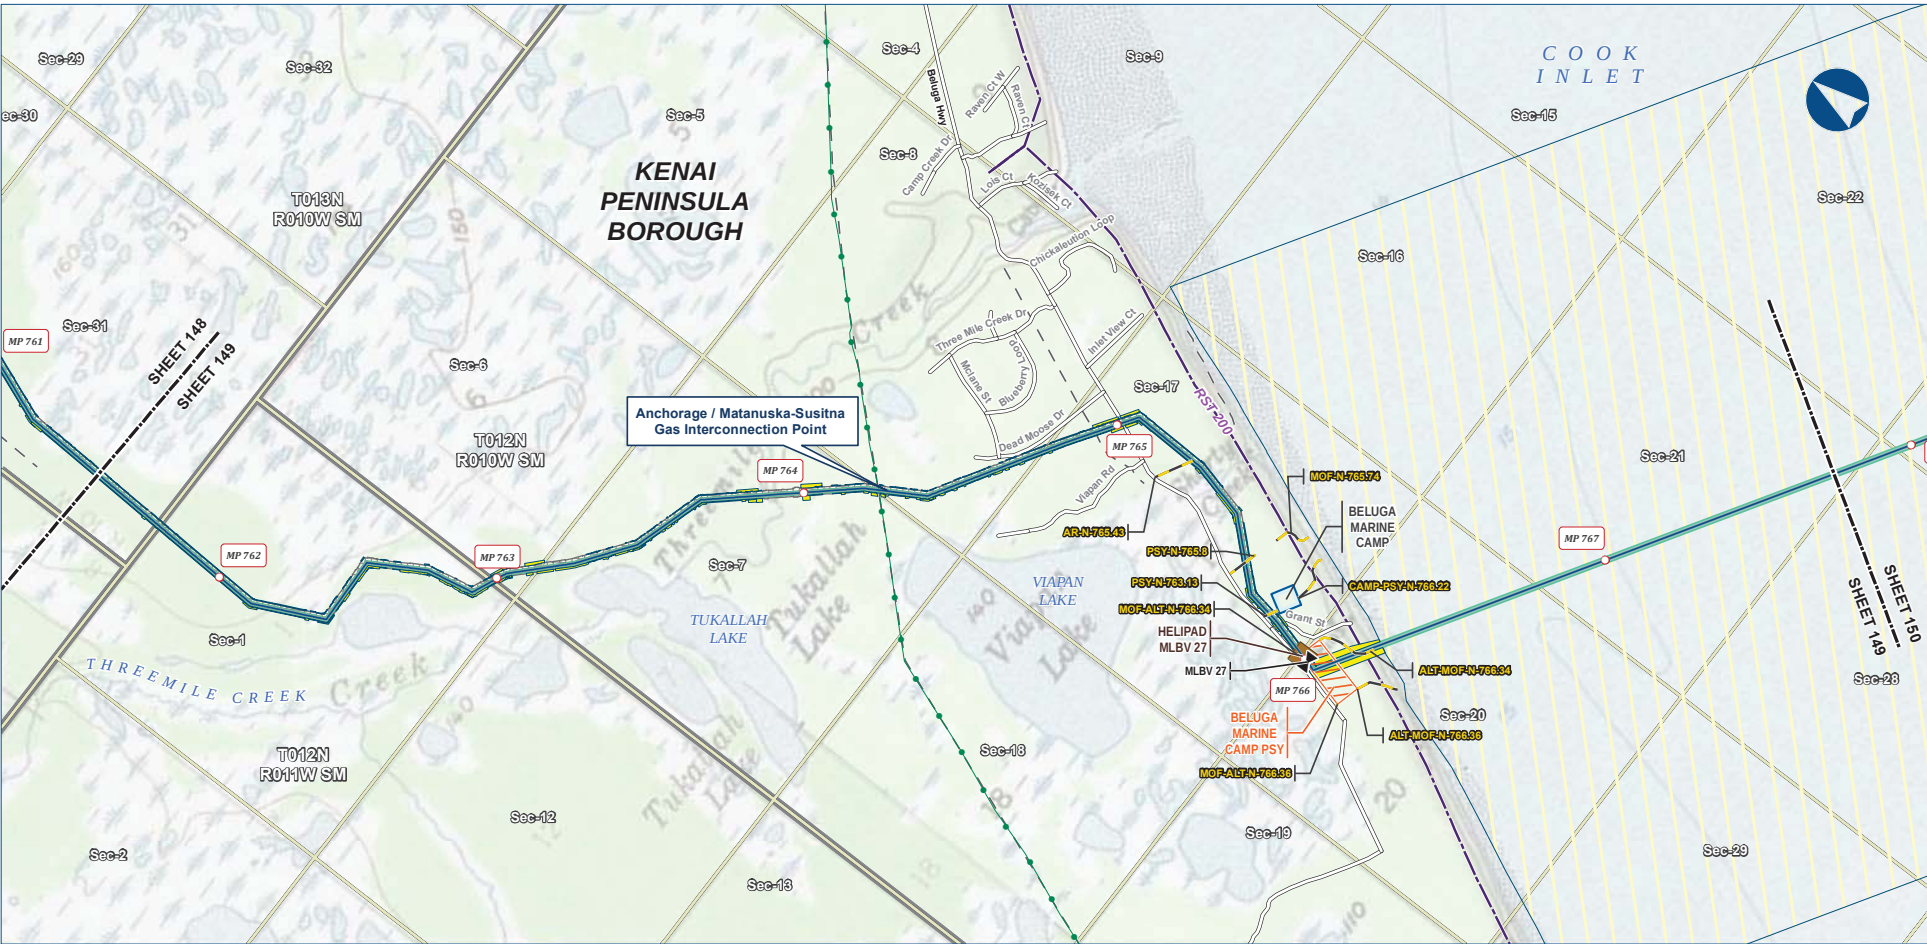

Alaska LNG Project

Legend		
PIPELINE		Permanent ROW
		Construction ROW
		ATWS
		Lay Barge Anchor Spread Area
		Off ROW Camp
		Pipe Storage Yard (PSY)
EXISTING FEATURES		
		Revised Statute 2477 Trail
		Off Road Trails
		Existing Pipeline
		Section
		Township

ALASKA LNG PROJECT			
Preliminary Facility Locations			
Mainline Rev C2 Route			
BOROUGH:	KENAI PENINSULA	DRAWN BY:	AGDC
STATE:	ALASKA	CHECKED BY:	
REV. NO.:	REVISION	DATE	
A	ISSUED FOR REVIEW	2017-03-10	
PRELIMINARY			
1:24,000			
DATE: 2017-03-10	PROJECTION: NAD83 NRS2007 ALASKAZONE4 FTUS 54382	DWG: RR1_APPENDIX_A1_MAINLINE_TOPO_REV_C2_CL	SHEET: 149

DISCLAIMER

The information contained herein is for informational or planning purposes only. It does not nor should it be deemed to be an offer, request or proposals for rights or occupation of any kind. The Alaska LNG Project Participants and their respective officers, employees and agents, make no warranty, implied or otherwise, nor accept any liability, as to the accuracy or completeness of the information contained in these documents, drawings or electronic files. Do not remove or delete this note from document, drawing or electronic file.

PRELIMINARY FACILITY LOCATIONS - MAINLINE REV C2 ROUTE

ALASKA LNG



Alaska LNG Project

Legend

PIPELINE

- Mainline Pipeline

EXISTING FEATURES

- Permanent ROW
- Construction ROW
- ATWS
- Lay Barge Anchor Spread Area
- Existing Roads
- Section
- Township


ALASKA LNG PROJECT			
Preliminary Facility Locations			
Mainline Rev C2 Route			
BOROUGH:	KENAI PENINSULA	DRAWN BY:	AGDC
STATE:	ALASKA	CHECKED BY:	
REV. NO.:	REVISION	DATE	
A	ISSUED FOR REVIEW	2017-03-10	
PRELIMINARY			
1:24,000	0	1/4	1/2 Miles
DATE: 2017-03-10	PROJECTION:	NAD83 NRS2007 ALASKAZONE4 FTUS 54392	DWG: RR_1_APPENDIX_A1_MAINLINE_TOPO_REV_C2_CL

DISCLAIMER

The information contained herein is for informational or planning purposes only. It does not nor should it be deemed to be an offer, request or proposals for rights or occupation of any kind. The Alaska LNG Project Participants and their respective officers, employees and agents, make no warranty, implied or otherwise, nor accept any liability, as to the accuracy or completeness of the information contained in these documents, drawings or electronic files. Do not remove or delete this note from document, drawing or electronic file.

PRELIMINARY FACILITY LOCATIONS - MAINLINE REV C2 ROUTE

ALASKA LNG

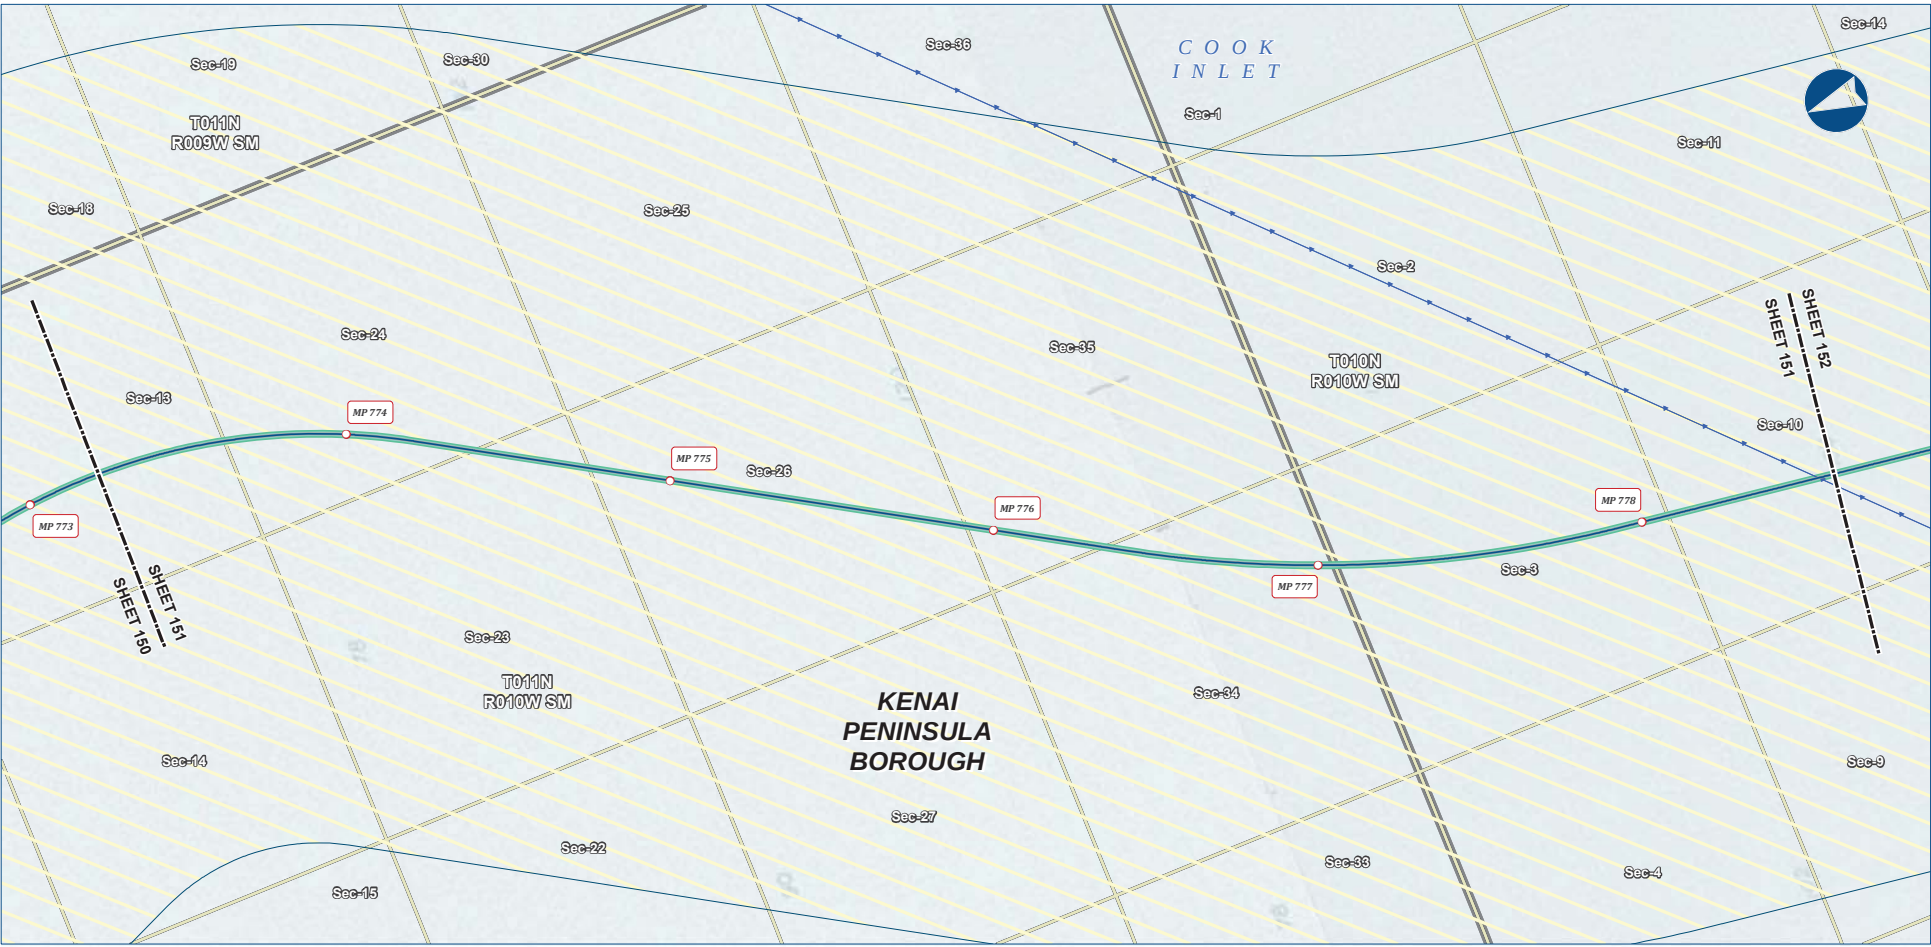

Alaska LNG Project

Legend

PIPELINE

- Mainline Pipeline

EXISTING FEATURES

- Existing Roads
- Submarine Cable
- Section
- Township

PIPELINE

- Permanent ROW
- Construction ROW
- ATWS
- Lay Barge Anchor Spread Area

ALASKA LNG PROJECT			
Preliminary Facility Locations			
Mainline Rev C2 Route			
BOROUGH:		KENAI PENINSULA	
STATE:		ALASKA	
DRAWN BY:		AGDC	
CHECKED BY:			
REV. NO.:	REVISION	DATE	
A	ISSUED FOR REVIEW	2017-03-10	
PRELIMINARY			
1:24,000			
			
DATE:	2017-03-10	PROJECTION:	NAD83 NSRS2007 ALASKAZONE4 FTUS 54382

DISCLAIMER

The information contained herein is for informational or planning purposes only. It does not nor should it be deemed to be an offer, request or proposals for rights or occupation of any kind. The Alaska LNG Project Participants and their respective officers, employees and agents, make no warranty, implied or otherwise, nor accept any liability, as to the accuracy or completeness of the information contained in these documents, drawings or electronic files. Do not remove or delete this note from document, drawing or electronic file.

DWG: RR_1_APPENDIX_A1_MAINLINE_TOPO_REV_C2_CL

SHEET: 151

PRELIMINARY FACILITY LOCATIONS - MAINLINE REV C2 ROUTE

ALASKA LNG



Alaska LNG Project

Legend

PIPELINE

- Mainline Pipeline

EXISTING FEATURES

- Existing Roads
- Submarine Cable
- Section
- Township

PERMANENT ROW

- Permanent ROW

CONSTRUCTION ROW

- Construction ROW

ATWS

- ATWS

Lay Barge Anchor Spread Area

- Lay Barge Anchor Spread Area

ALASKA LNG PROJECT			
Preliminary Facility Locations			
Mainline Rev C2 Route			
BOROUGH: KENAI PENINSULA		DRAWN BY: AGDC	
STATE: ALASKA		CHECKED BY:	
REV. NO.:	REVISION	DATE	
A	ISSUED FOR REVIEW	2017-03-10	
PRELIMINARY			
1:24,000			
			
DATE: 2017-03-10	PROJECTION: NAD83 NSRS2007 ALASKAZONE4 FTUS 54392		

DISCLAIMER


The information contained herein is for informational or planning purposes only. It does not nor should it be deemed to be an offer, request or proposals for rights or occupation of any kind. The Alaska LNG Project Participants and their respective officers, employees and agents, make no warranty, implied or otherwise, nor accept any liability, as to the accuracy or completeness of the information contained in these documents, drawings or electronic files. Do not remove or delete this note from document, drawing or electronic file.

DWG: RR1_APPENDIX_A1_MAINLINE_TOPO_REV_C2_CL

SHEET: 152

PRELIMINARY FACILITY LOCATIONS - MAINLINE REV C2 ROUTE

ALASKA LNG

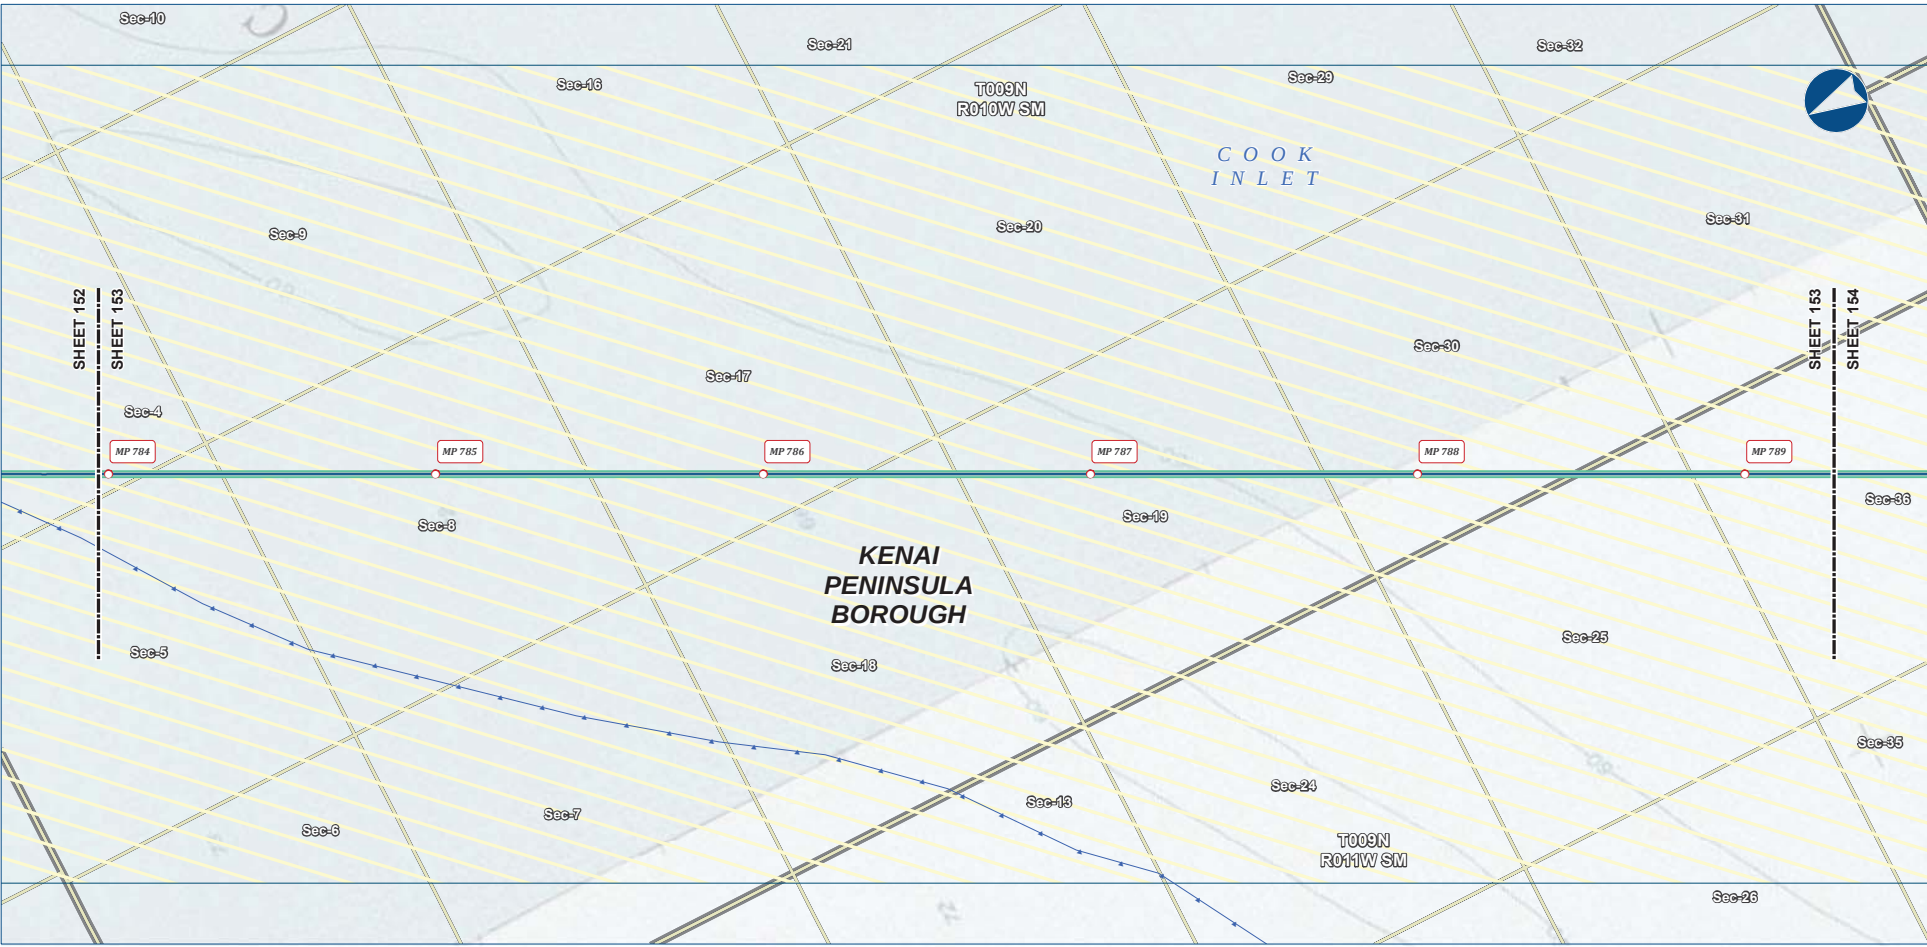

Alaska LNG Project

Legend

PIPELINE

- Mainline Pipeline

EXISTING FEATURES

- Existing Roads
- Submarine Cable
- Section
- Township

PERMANENT ROW

- Permanent ROW

CONSTRUCTION ROW

- Construction ROW

ATWS

- ATWS

Lay Barge Anchor Spread Area

- Lay Barge Anchor Spread Area


ALASKA LNG PROJECT			
Preliminary Facility Locations			
Mainline Rev C2 Route			
BOROUGH:	KENAI PENINSULA	DRAWN BY:	AGDC
STATE:	ALASKA	CHECKED BY:	
REV. NO.:	REVISION	DATE	
A	ISSUED FOR REVIEW	2017-03-10	
PRELIMINARY			
1:24,000	0	1/4	1/2 Miles
DATE: 2017-03-10	PROJECTION: NAD83 NSRS2007 ALASKAZONE4 FTUS 54382	DWG: RR1_APPENDIX_A1_MAINLINE_TOPO_REV_C2_CL	SHEET: 153

DISCLAIMER

The information contained herein is for informational or planning purposes only. It does not nor should it be deemed to be an offer, request or proposals for rights or occupation of any kind. The Alaska LNG Project Participants and their respective officers, employees and agents, make no warranty, implied or otherwise, nor accept any liability, as to the accuracy or completeness of the information contained in these documents, drawings or electronic files. Do not remove or delete this note from document, drawing or electronic file.

PRELIMINARY FACILITY LOCATIONS - MAINLINE REV C2 ROUTE

ALASKA LNG

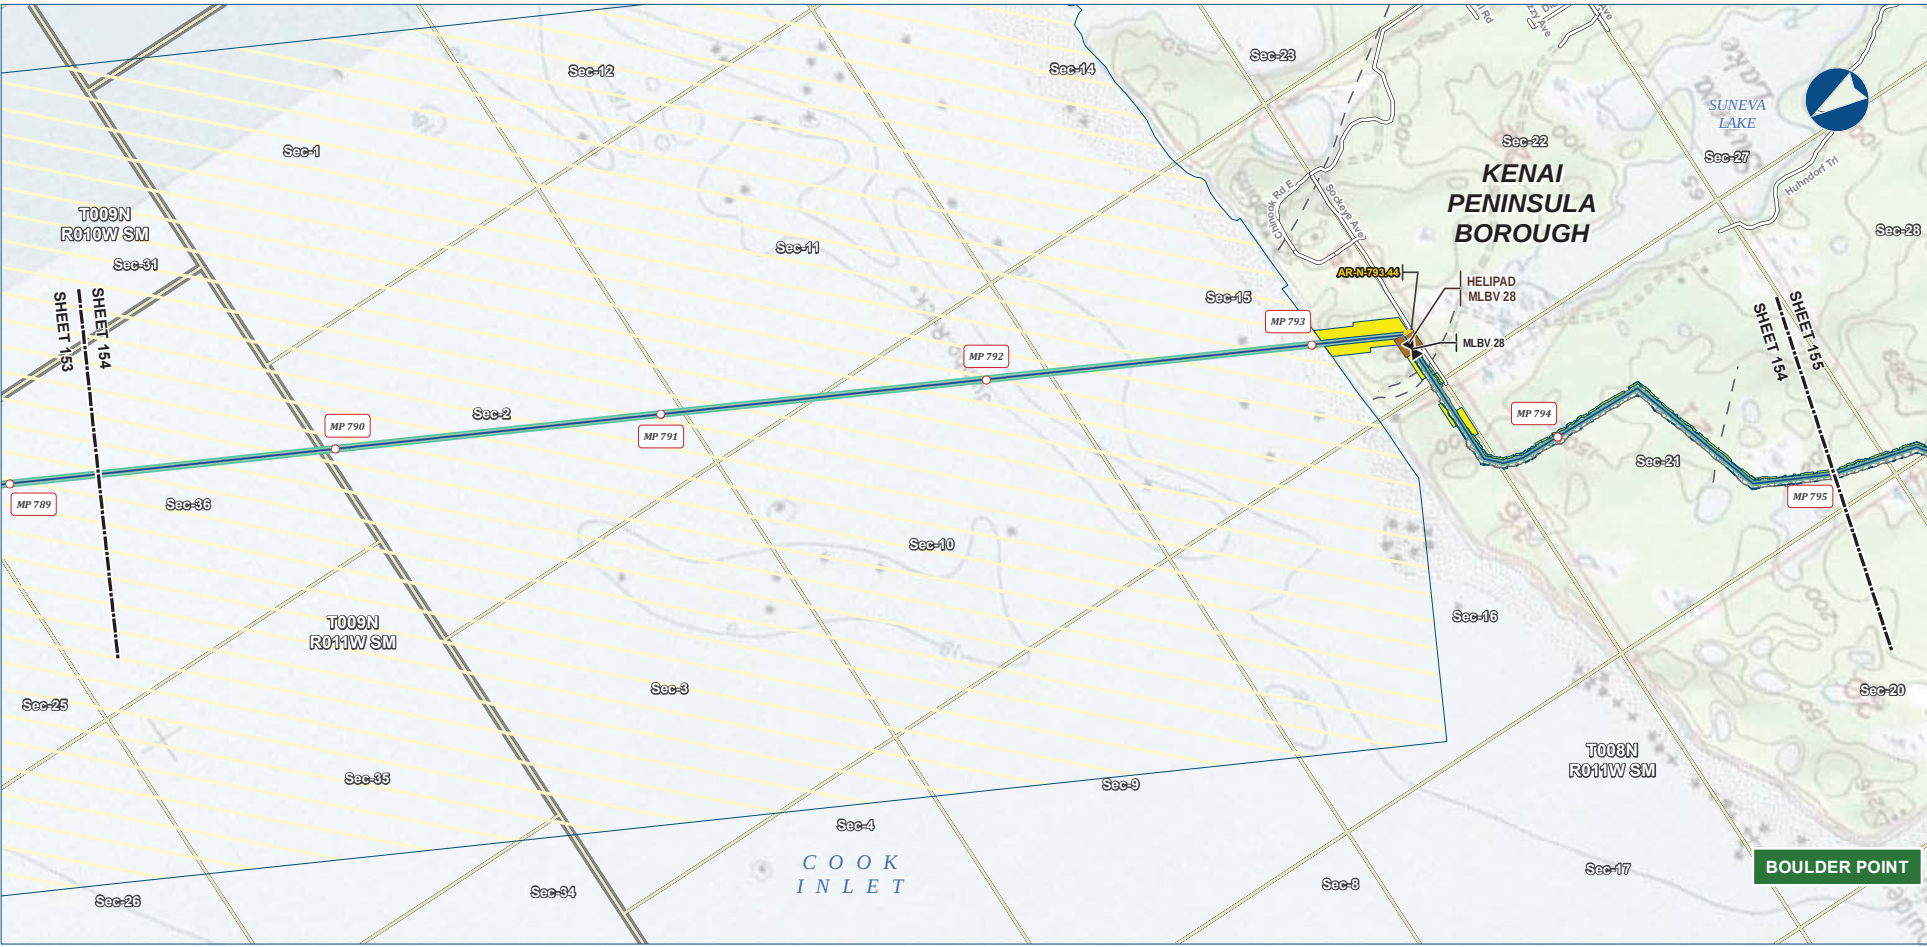


Alaska LNG Project

- Legend**
- PIPELINE**
- Mainline Pipeline
 - Access Road - Gravel
 - Mainline Blockvalve
 - Helipad
- PERMANENT ROW**
- Permanent ROW
 - Construction ROW
 - ATWS
 - Lay Barge Anchor Spread Area
- EXISTING FEATURES**
- Existing Roads
 - Off Road Trails
 - Section
 - Township

ALASKA LNG PROJECT			
Preliminary Facility Locations			
Mainline Rev C2 Route			
BOROUGH:	KENAI PENINSULA	DRAWN BY:	AGDC
STATE:	ALASKA	CHECKED BY:	
REV. NO.:	REVISION	DATE	
A	ISSUED FOR REVIEW	2017-03-10	
PRELIMINARY			
1:24,000	0	1/4	1/2 Miles
DATE: 2017-03-10	PROJECTION: NAD83 NSRS2007 ALASKAZONE4 FTUS 54382	DWG: RR1_APPENDIX_A1_MAINLINE_TOPO_REV_C2_CL	SHEET: 154

DISCLAIMER

The information contained herein is for informational or planning purposes only. It does not nor should it be deemed to be an offer, request or proposals for rights or occupation of any kind. The Alaska LNG Project Participants and their respective officers, employees and agents, make no warranty, implied or otherwise, nor accept any liability, as to the accuracy or completeness of the information contained in these documents, drawings or electronic files. Do not remove or delete this note from document, drawing or electronic file.

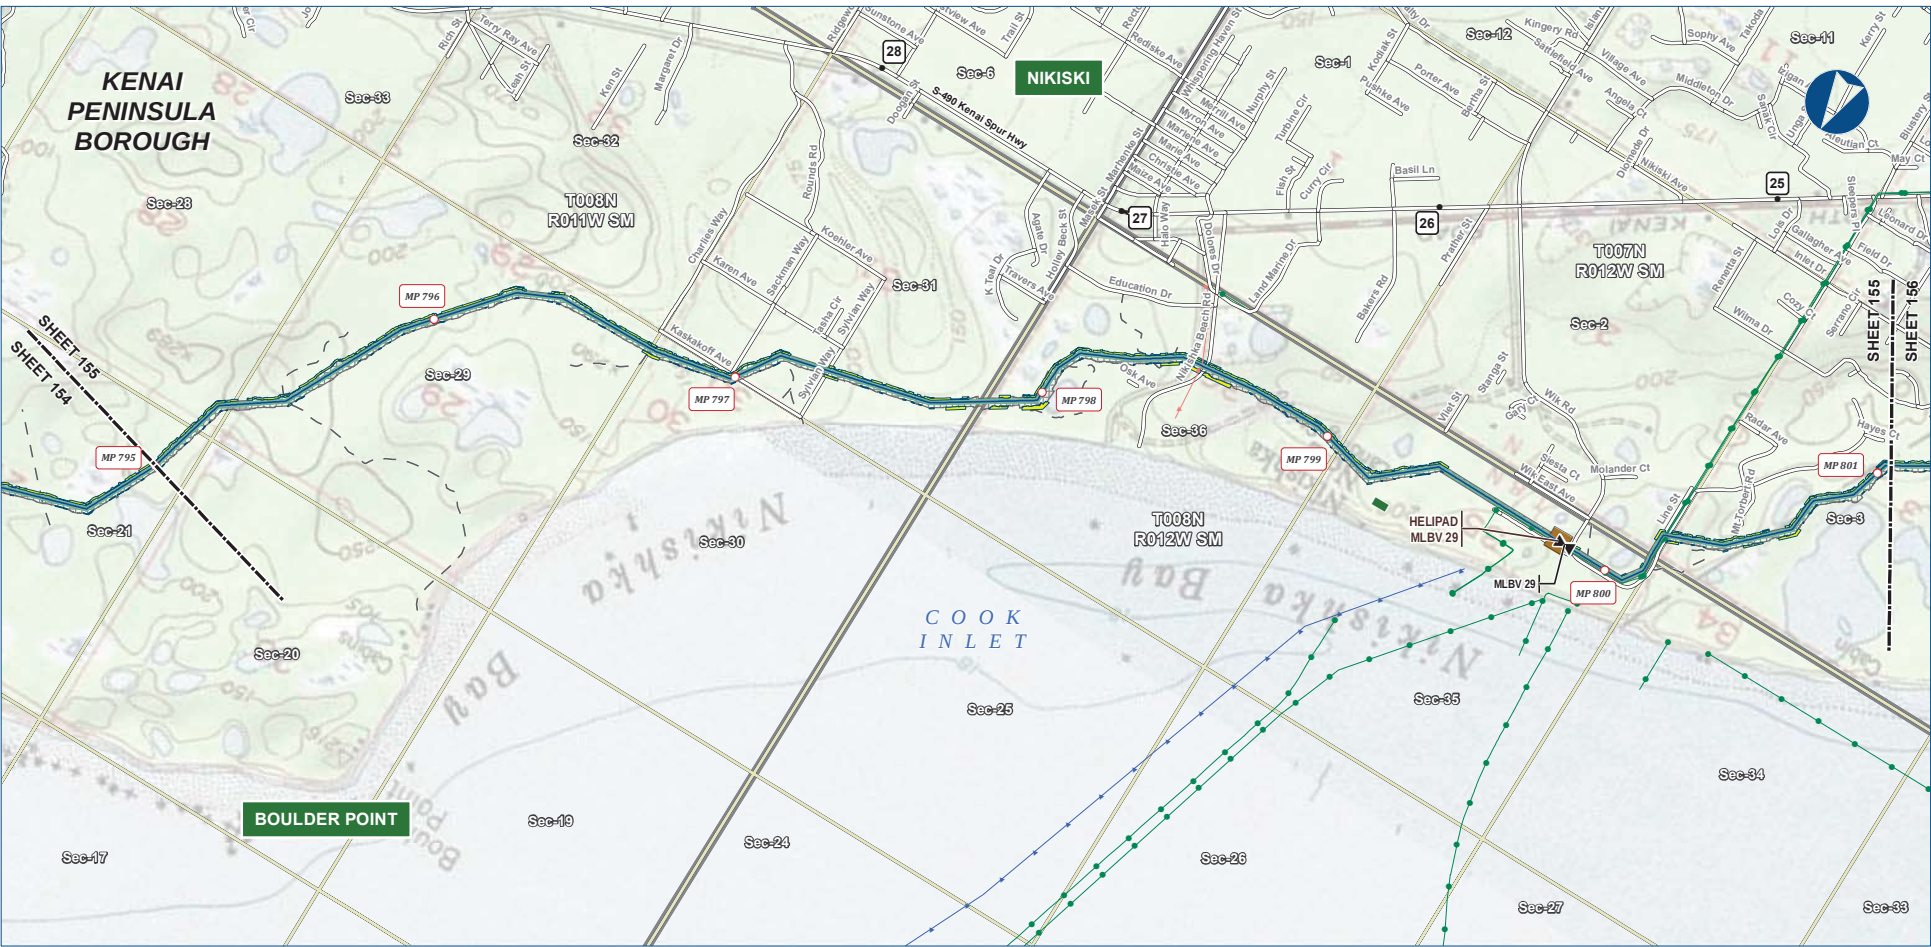

Alaska LNG Project

Legend

PIPELINE

- Mainline Pipeline
- Mainline Blockvalve
- Helipad

EXISTING FEATURES

- Permanent ROW
- Construction ROW
- ATWS
- Existing Roads
- Off Road Trails
- Existing Pipeline
- Overhead Powerline
- Submarine Cable
- Alaska DOT Place Names
- Section
- Township

ALASKA LNG PROJECT			
Preliminary Facility Locations			
Mainline Rev C2 Route			
BOROUGH:	KENAI PENINSULA	DRAWN BY:	AGDC
STATE:	ALASKA	CHECKED BY:	
REV. NO.:	REVISION	DATE	
A	ISSUED FOR REVIEW	2017-03-10	
PRELIMINARY			
1:24,000			
DATE:	2017-03-10	PROJECTION:	NAD83 NRS2007 ALASKAZONE4 FTUS 54382


DISCLAIMER

The information contained herein is for informational or planning purposes only. It does not nor should it be deemed to be an offer, request or proposals for rights or occupation of any kind. The Alaska LNG Project Participants and their respective officers, employees and agents, make no warranty, implied or otherwise, nor accept any liability, as to the accuracy or completeness of the information contained in these documents, drawings or electronic files. Do not remove or delete this note from document, drawing or electronic file.

DWG: RR1_APPENDIX_A1_MAINLINE_TOPO_REV_C2_CL SHEET: 155

PRELIMINARY FACILITY LOCATIONS - MAINLINE REV C2 ROUTE

ALASKA LNG

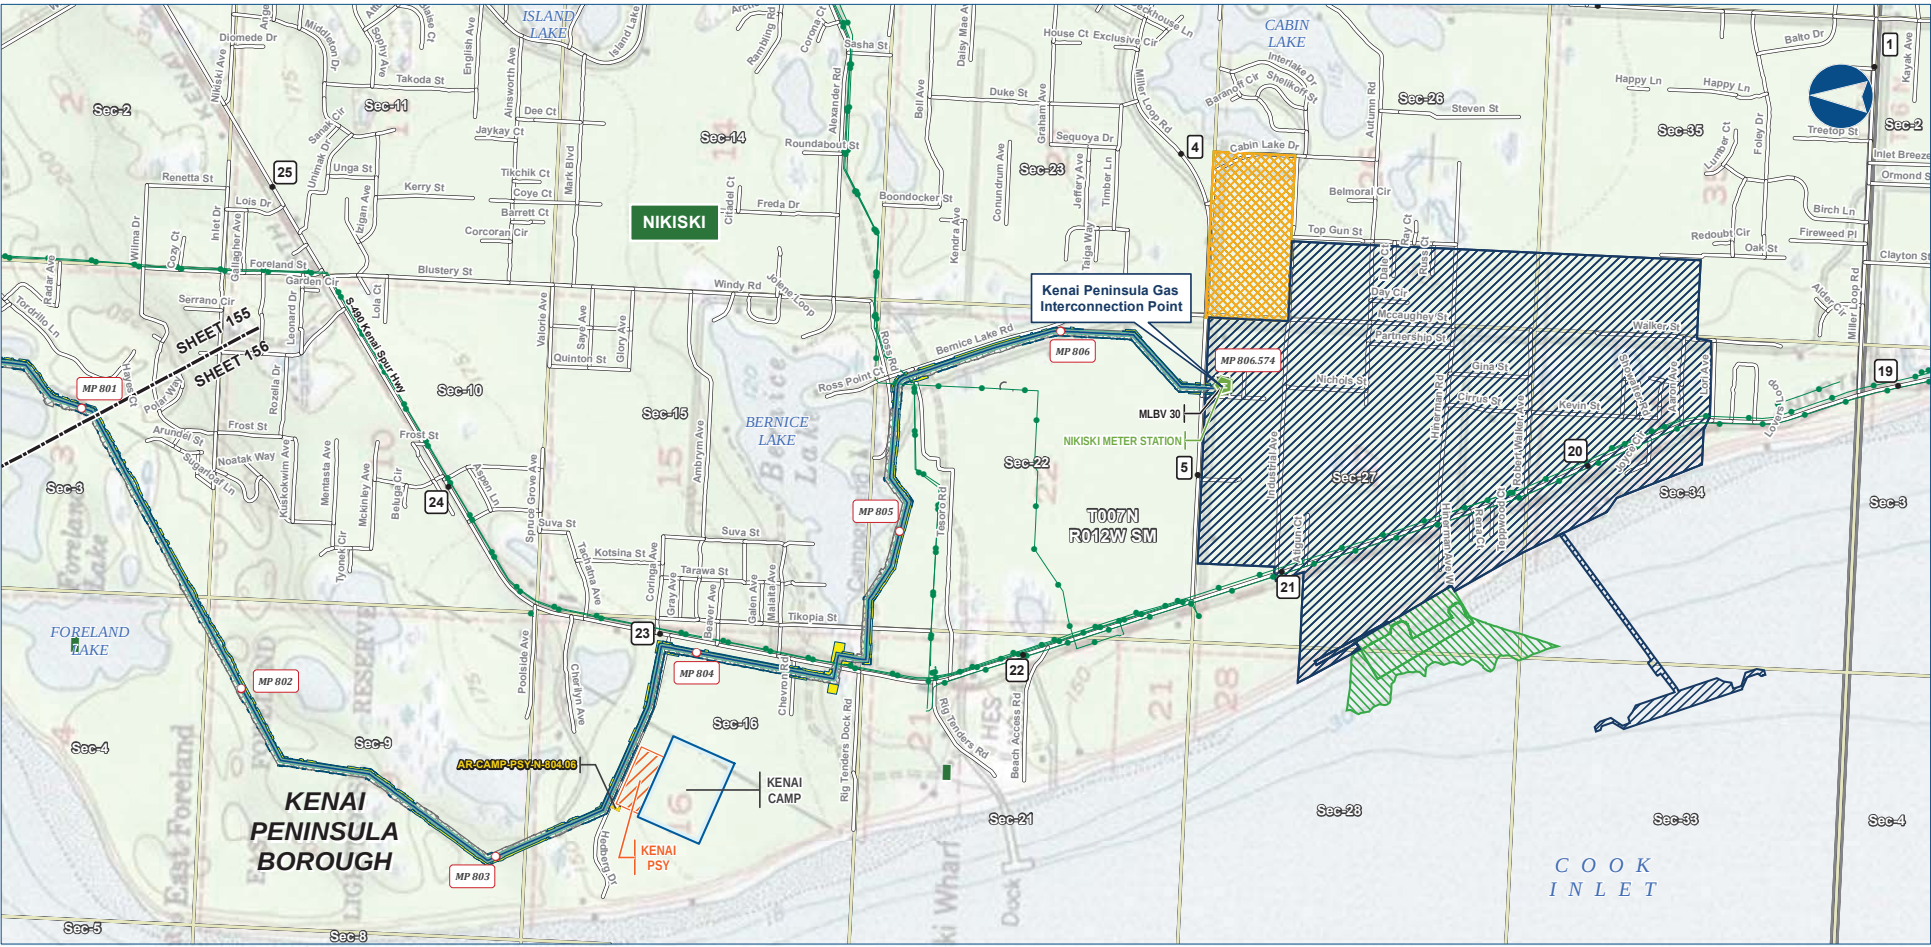

Alaska LNG Project

Legend

LNG Liquefaction Facility

- Permanent
- Construction
- Temporary Construction Camp

PIPELINE

- Mainline Pipeline
- Access Road - Gravel
- Meter Station
- Mainline Blockvalve

EXISTING FEATURES

- Existing Roads
- Off Road Trails
- Existing Pipeline
- Alaska DOT Place Names
- Township

Other Features

- Permanent ROW
- Construction ROW
- ATWS
- Off ROW Camp
- Pipe Storage Yard (PSY)

ALASKA LNG PROJECT			
Preliminary Facility Locations			
Mainline Rev C2 Route			
BOROUGH:	KENAI PENINSULA	DRAWN BY:	AGDC
STATE:	ALASKA	CHECKED BY:	
REV. NO.:		REVISION	DATE
A		ISSUED FOR REVIEW	2017-03-24
PRELIMINARY			
1:24,000			
DATE: 2017-03-24	PROJECTION:	NAD83 NRS2007 ALASKAZONE4 FTUS 54392	DWG: RR-1 APPENDIX_A1_MAINLINE_TOPO_REV_C2_CL

DISCLAIMER

The information contained herein is for informational or planning purposes only. It does not nor should it be deemed to be an offer, request or proposals for rights or occupation of any kind. The Alaska LNG Project Participants and their respective officers, employees and agents, make no warranty, implied or otherwise, nor accept any liability, as to the accuracy or completeness of the information contained in these documents, drawings or electronic files. Do not remove or delete this note from document, drawing or electronic file.

Liquefaction Facilities



Legend

- Mainline Pipeline
- LNG Plant Generalized Plot Plan Features
- LNG Plant Operations Area
- LNG Plant Construction Camp
- Marine Terminal Footprint Operations Area
- Temporary MOF and MOF Dredging Area


ALASKA LNG PROJECT <i>Proposed Aboveground Facility - Liquefaction Facility</i>	
BOROUGH: KENAI PENINSULA	DRAWN BY: AGCDO
STATE: ALASKA	CHECKED BY:
REV. NO.:	REVISION
DATE:	
A	ISSUED FOR REVIEW 2017-03-05
PRELIMINARY	
DATE: 2017-03-05	PROJECTION: NAD83 NRS2007 ALASKAZONE4 FTUS 54392

DISCLAIMER

The information contained herein is for informational or planning purposes only. It does not nor should it be deemed to be an offer, request or proposals for rights or occupation of any kind. The Alaska LNG Project Participants and their respective officers, employees and agents, make no warranty, implied or otherwise, nor accept any liability, as to the accuracy or completeness of the information contained in these documents, drawings or electronic files. Do not remove or delete this note from document, drawing or electronic file.

PROPOSED FACILITY - MARINE TERMINAL - FIGURE B1-3

ALASKA LNG

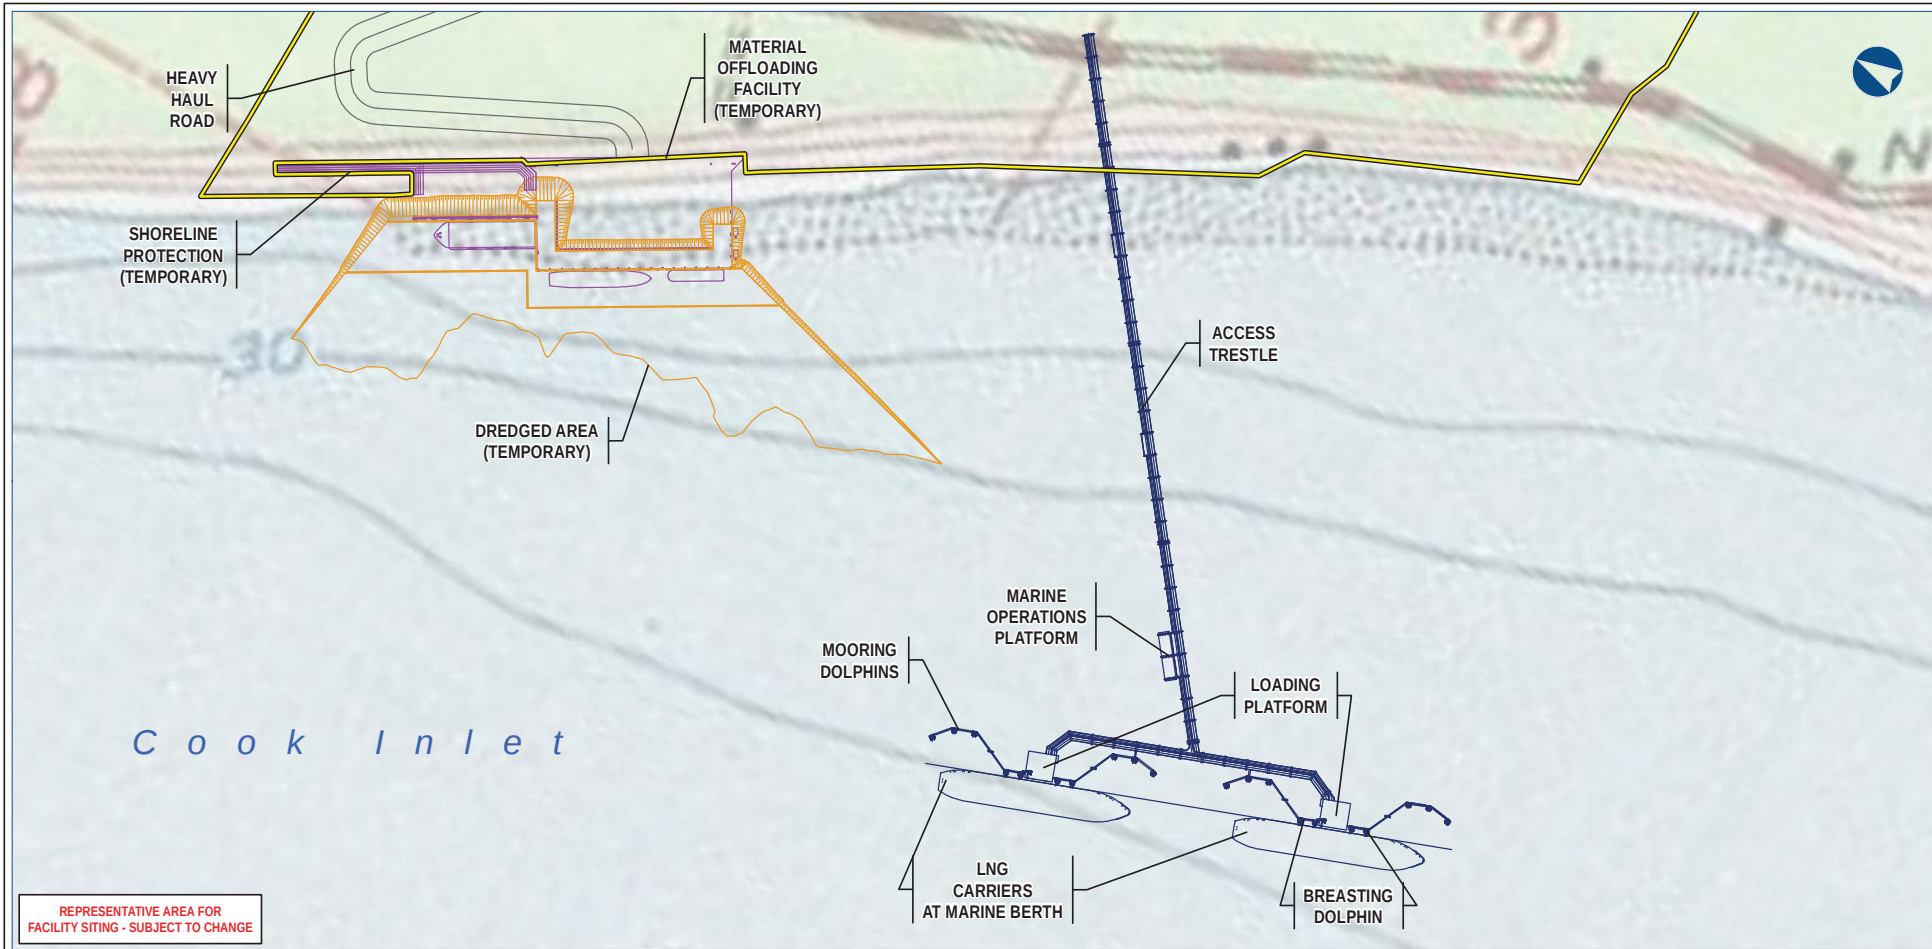

REPRESENTATIVE AREA FOR
FACILITY SITING - SUBJECT TO CHANGE



Legend

- LNG Plant Operations Area
- Material Offloading Facility
- Material Offloading Facility Dredging Area
- Product Loading Facility

ALASKA LNG PROJECT
Proposed Facility -
Marine Terminal

BOROUGH:	KENAI PENINSULA	DRAWN BY:	AGDC
STATE:	ALASKA	CHECKED BY:	
REV. NO.:	REVISION	DATE	
A	ISSUED FOR REVIEW	2017-03-09	
PRELIMINARY			
1:8,000			
DATE: 2017-03-09			
PROJECTION: NAD83 NSRS2007 ALASKAZONE4 FTUS 54382			

DISCLAIMER

The information contained herein is for informational or planning purposes only. It does not nor should it be deemed to be an offer, request or proposals for rights or occupation of any kind. The Alaska LNG Project Participants and their respective officers, employees and agents, make no warranty, implied or otherwise, nor accept any liability, as to the accuracy or completeness of the information contained in these documents, drawings or electronic files. Do not remove or delete this note from document, drawing or electronic file.

DWG: RR1_APPENDIX_B1_LNG_MARINE_TOPO_REV_C2_CL SHEET: B1-3

Alaska LNG Project