


Alaska LNG Project

Wetland Maps Alternate Corridor

Resource Report 2, Appendix F

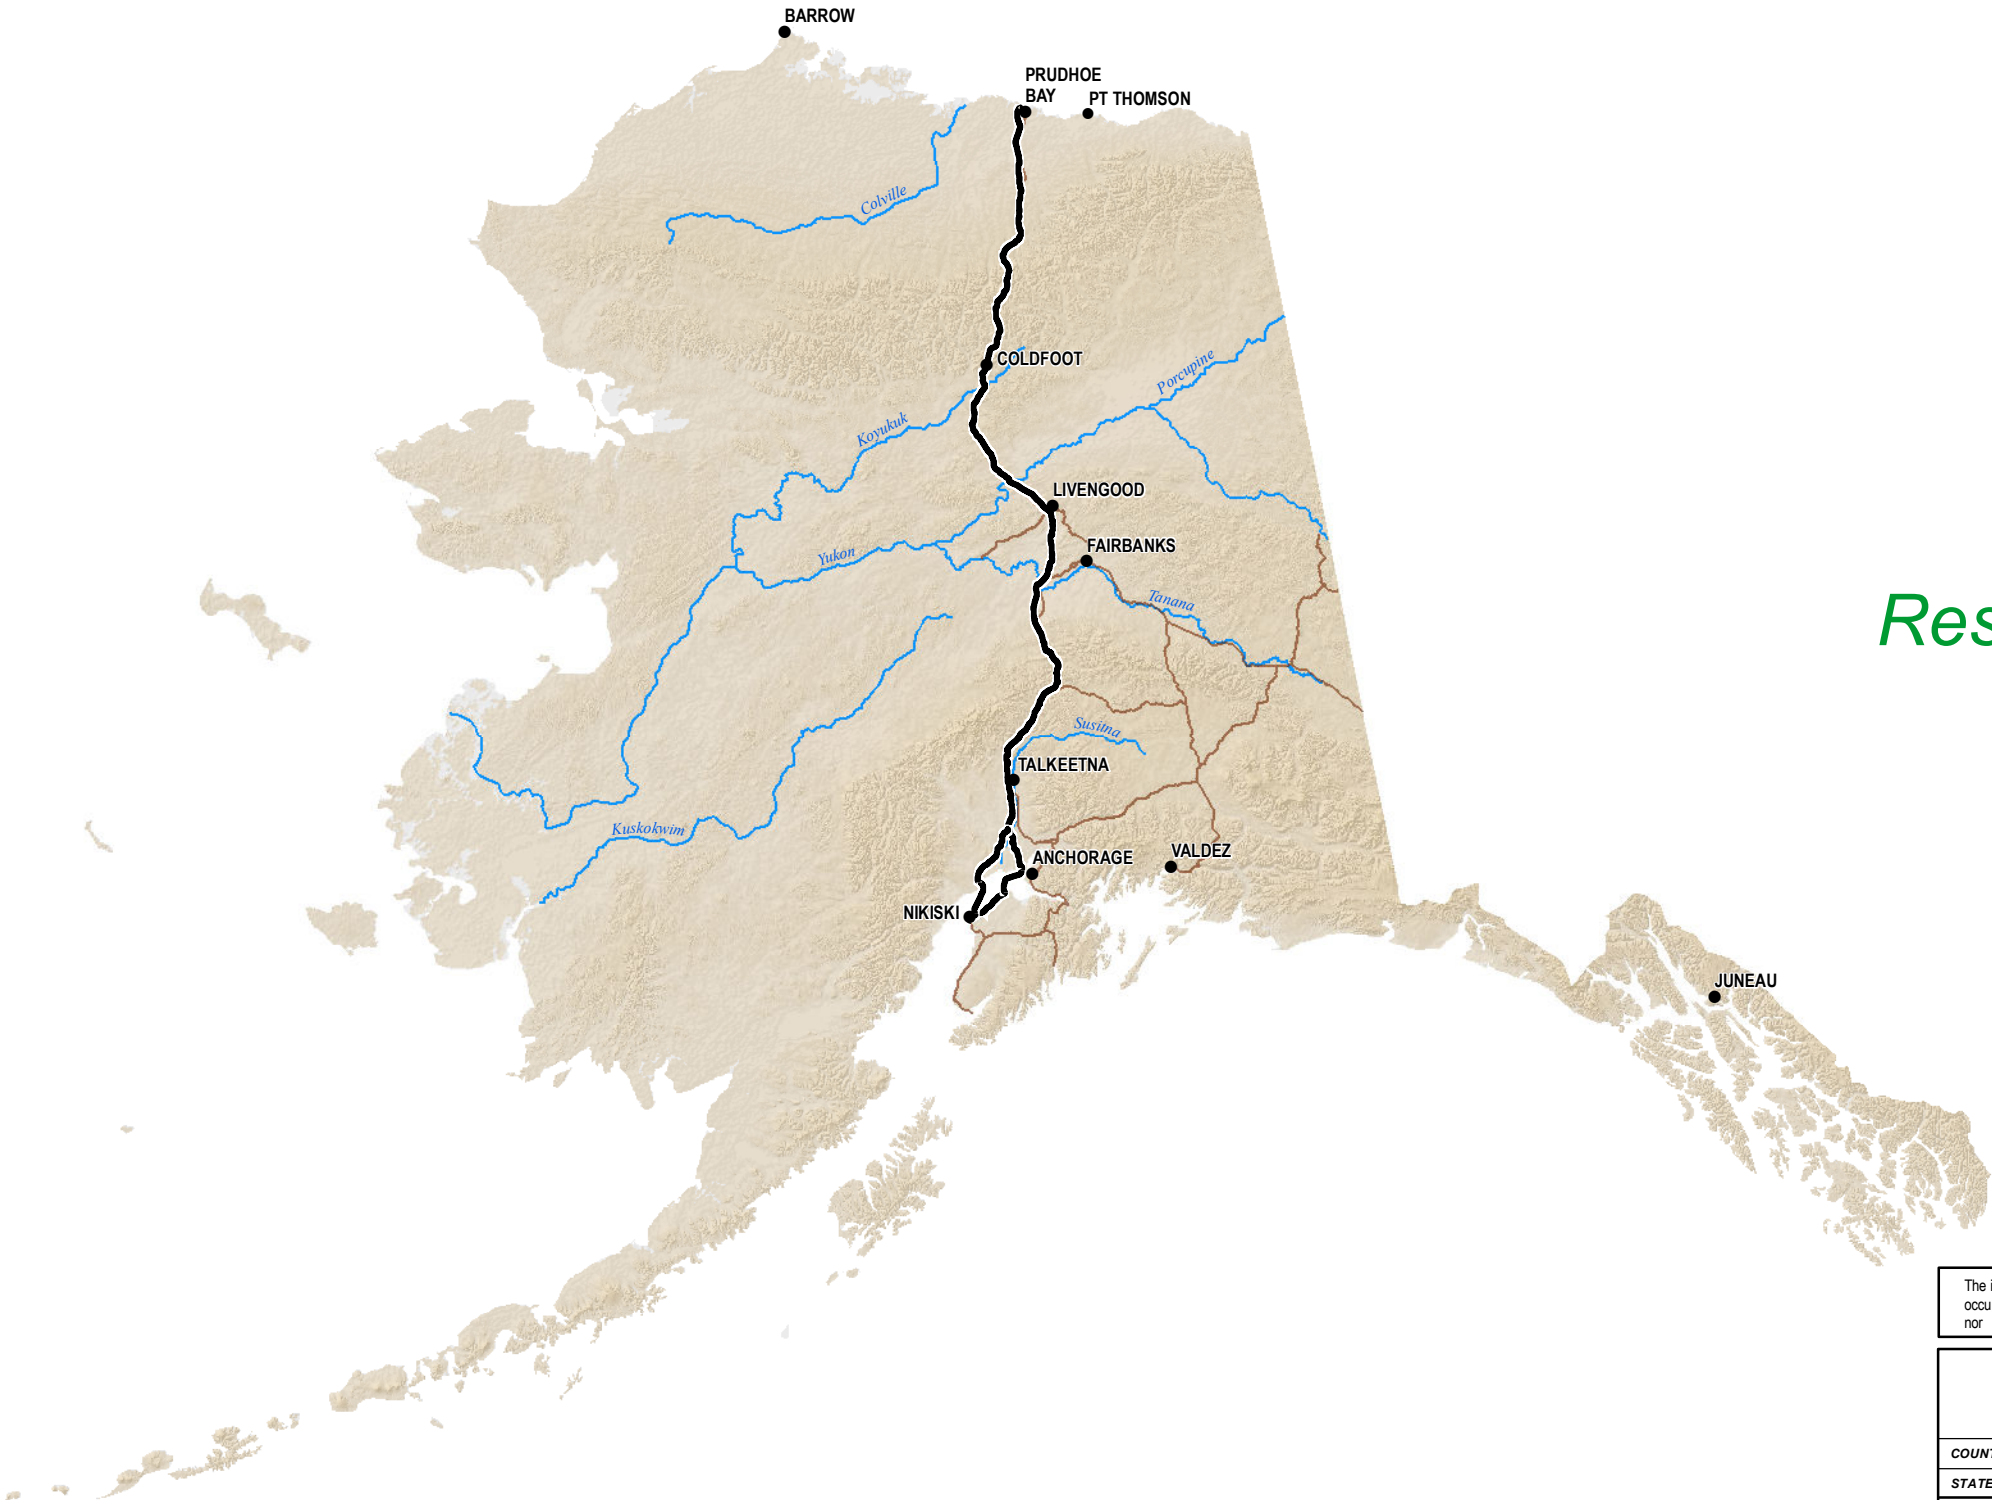

The information contained herein is for informational or planning purposes only. It does not nor should it be deemed to be an offer, request or proposals for rights or occupation of any kind. The Alaska LNG Project Participants and their respective officers, employees and agents, make no warranty, implied or otherwise, nor accept any liability, as to the accuracy or completeness of the information contained in these documents, drawings or electronic files.

ALASKA LNG PROJECT Wetland Maps - Alternate Corridor		
COUNTY:	-	DRAWN BY: CC
STATE:	ALASKA	CHECKED BY: JS
REV. NO.:	REVISION	DATE
0	ISSUED FOR REVIEW	2015-02-04
PRELIMINARY		
1:10,000,000	0 100 200 Miles	
DATE:	2015-02-04	PROJECTION: NAD83 STATEPLANE AK 4 5004 FEET

PREPARED BY:

exp Energy Services Inc.

t: +1.907.868.1185 | f: +1.907.868.1846
3800 Centerpoint Dr. Suite 200
Anchorage, AK 99503
U.S.A.


www.exp.com



• BUILDINGS • EARTH & ENVIRONMENT • ENERGY •
• INDUSTRIAL • INFRASTRUCTURE • SUSTAINABILITY •

DWG: COVER-A-MASTER-PRE-FEED

SHEET: COVER SHEET

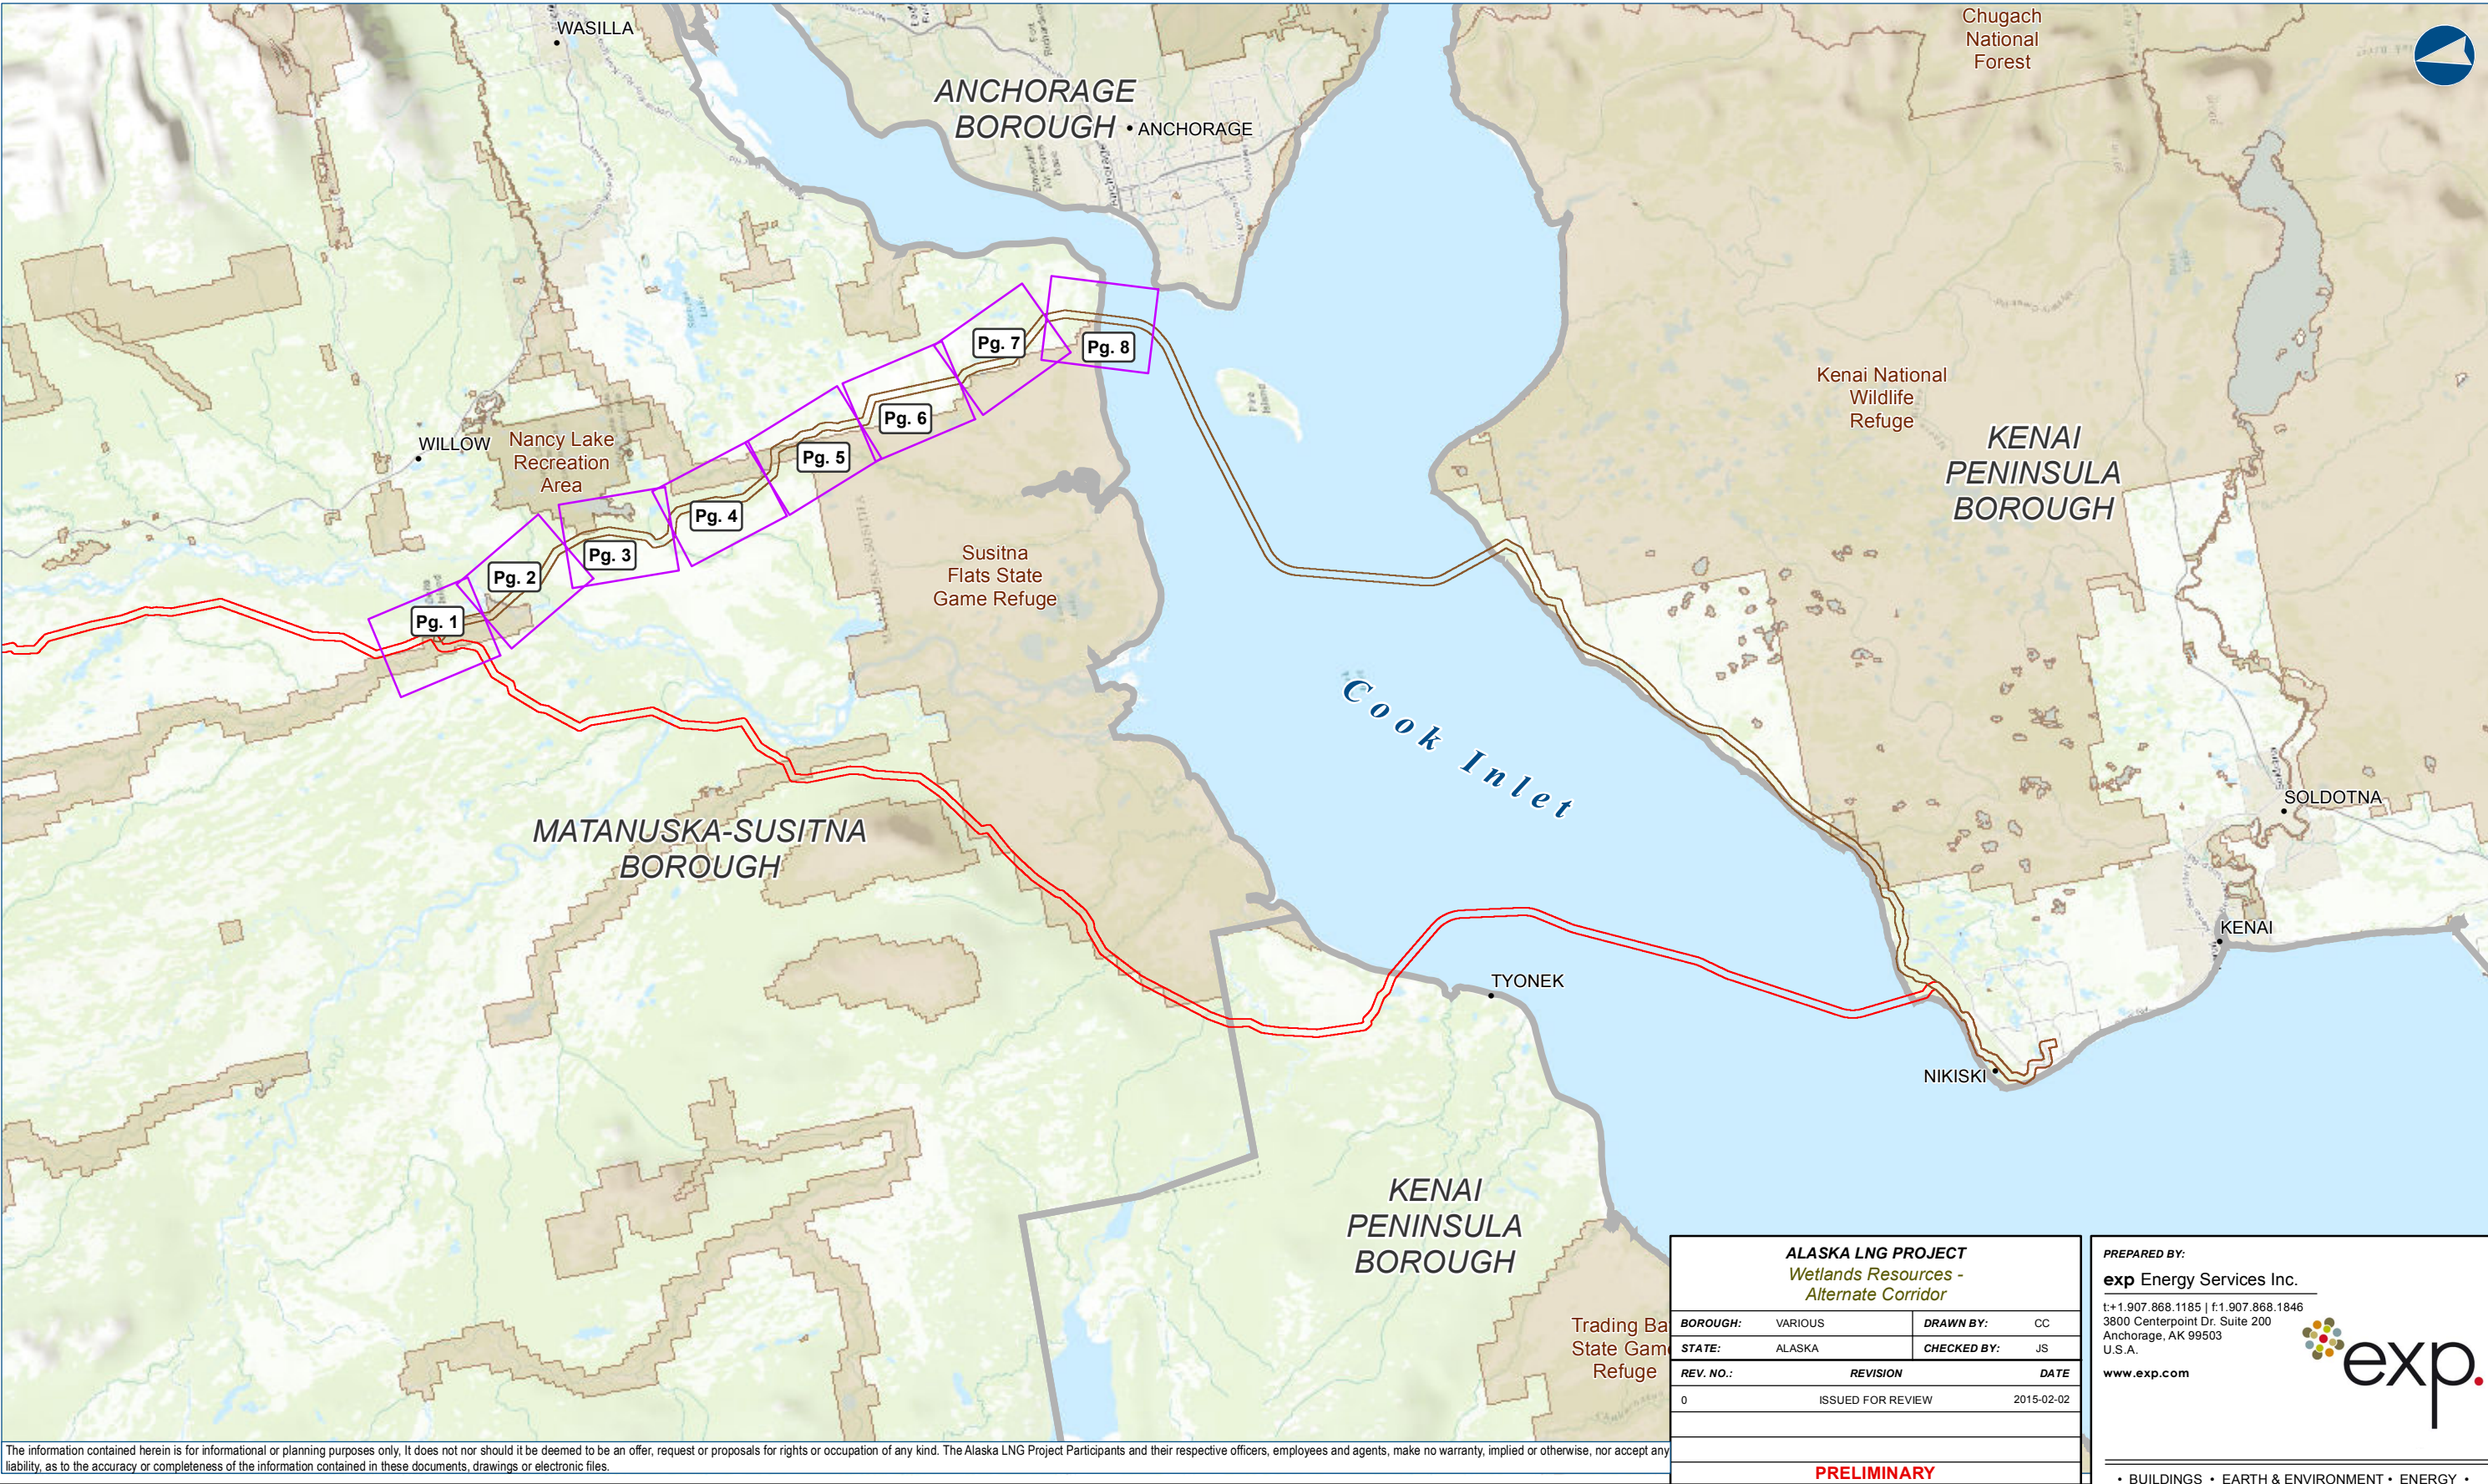

The information contained herein is for informational or planning purposed only, It does not nor should it be deemed to be an offer, request or proposals for rights or occupation of any kind. The Alaska LNG Project Participants and their respective officers, employees and agents, make no warranty, implied or otherwise, nor accept any liability, as to the accuracy or completeness of the information contained in these documents, drawings or electronic files.

PREPARED BY:


exp Energy Services Inc.

t: +1.907.868.1185 | f: 1.907.868.1846
3800 Centerpoint Dr. Suite 200
Anchorage, AK 99503
U.S.A.

www.exp.com



- BUILDINGS • EARTH & ENVIRONMENT • ENERGY •
- INDUSTRIAL • INFRASTRUCTURE • SUSTAINABILITY •

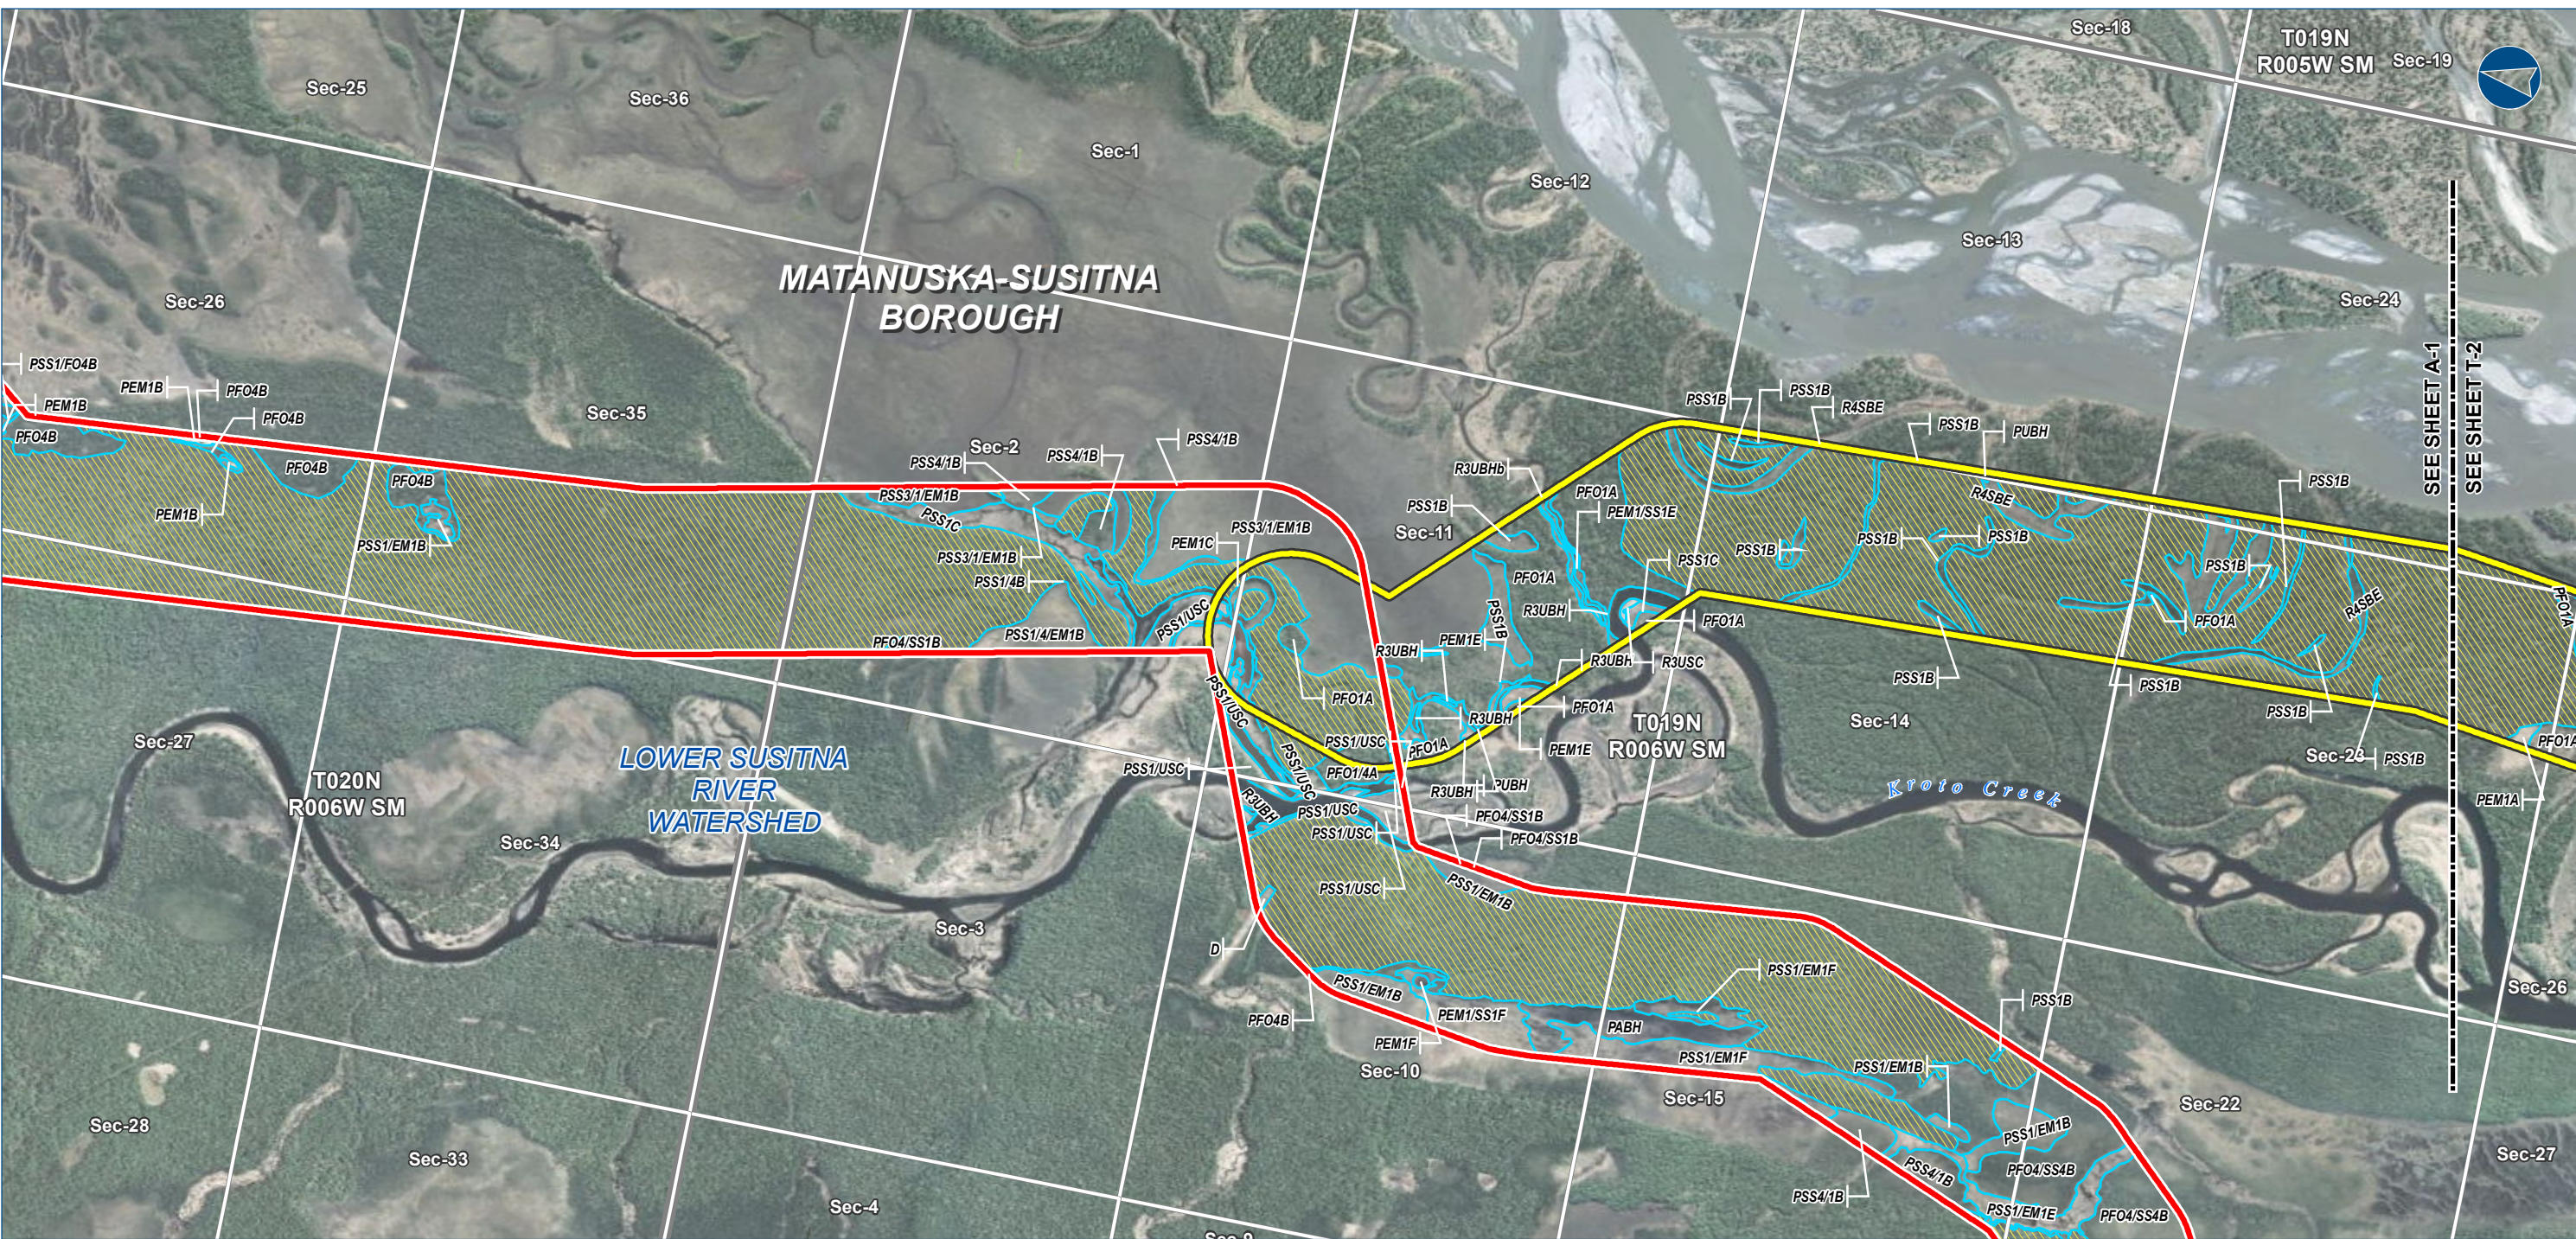

The information contained herein is for informational or planning purposes only. It does not nor should it be deemed to be an offer, request or proposals for rights or occupation of any kind. The Alaska LNG Project Participants and their respective officers, employees and agents, make no warranty, implied or otherwise, nor accept any liability, as to the accuracy or completeness of the information contained in these documents, drawings or electronic files.



Alaska LNG Project

LEGEND
Study Corridor - 2,000 ft wide (+/-)
Pre-FEED Rev A Base Corridor
Pre-FEED Rev A Alternate Corridor
Primary Road
Secondary Road

Wetland Field Confirmation Location
 Watershed Boundary
 Wetland Area (Cowardin Classification)
 Upland Area


Borough \ Census Area Boundary
 Township
 Section

ALASKA LNG PROJECT Wetland Resources - Alternate Corridor		
BOROUGH:	MATANUSKA-SUSITNA	DRAWN BY: CC
STATE:	ALASKA	CHECKED BY: JS
REV. NO.:	REVISION	DATE
0	ISSUED FOR REVIEW	2015-02-02
PRELIMINARY		
1:24,000	0 1/4 1/2 Miles	
DATE: 2015-02-02	PROJECTION: NAD83 STATEPLANE AK 4 5004 FEET	

PREPARED BY:
exp Energy Services Inc.
t: +1.907.868.1185 | f: 1.907.868.1846
3800 Centerpoint Dr. Suite 200
Anchorage, AK 99503
U.S.A.
www.exp.com

**BUILDINGS • EARTH & ENVIRONMENT • ENERGY •
INDUSTRIAL • INFRASTRUCTURE • SUSTAINABILITY •**

DWG: WETLANDS-A-ALT-PRE-FEED SHEET: A-1

 

 Borough \ Census Area Boundary

 Township


 Section

PREPARED BY:
exp Energy Services Inc.
 t: +1.907.868.1185 | f: +1.907.868.1846
 3800 Centerpoint Dr. Suite 200
 Anchorage, AK 99503
 U.S.A.
www.exp.com



• BUILDINGS • EARTH & ENVIRONMENT • ENERGY •
 • INDUSTRIAL • INFRASTRUCTURE • SUSTAINABILITY •

DWG: WETLANDS-T-ALT-PRE-FEED **SHEET:** T-2

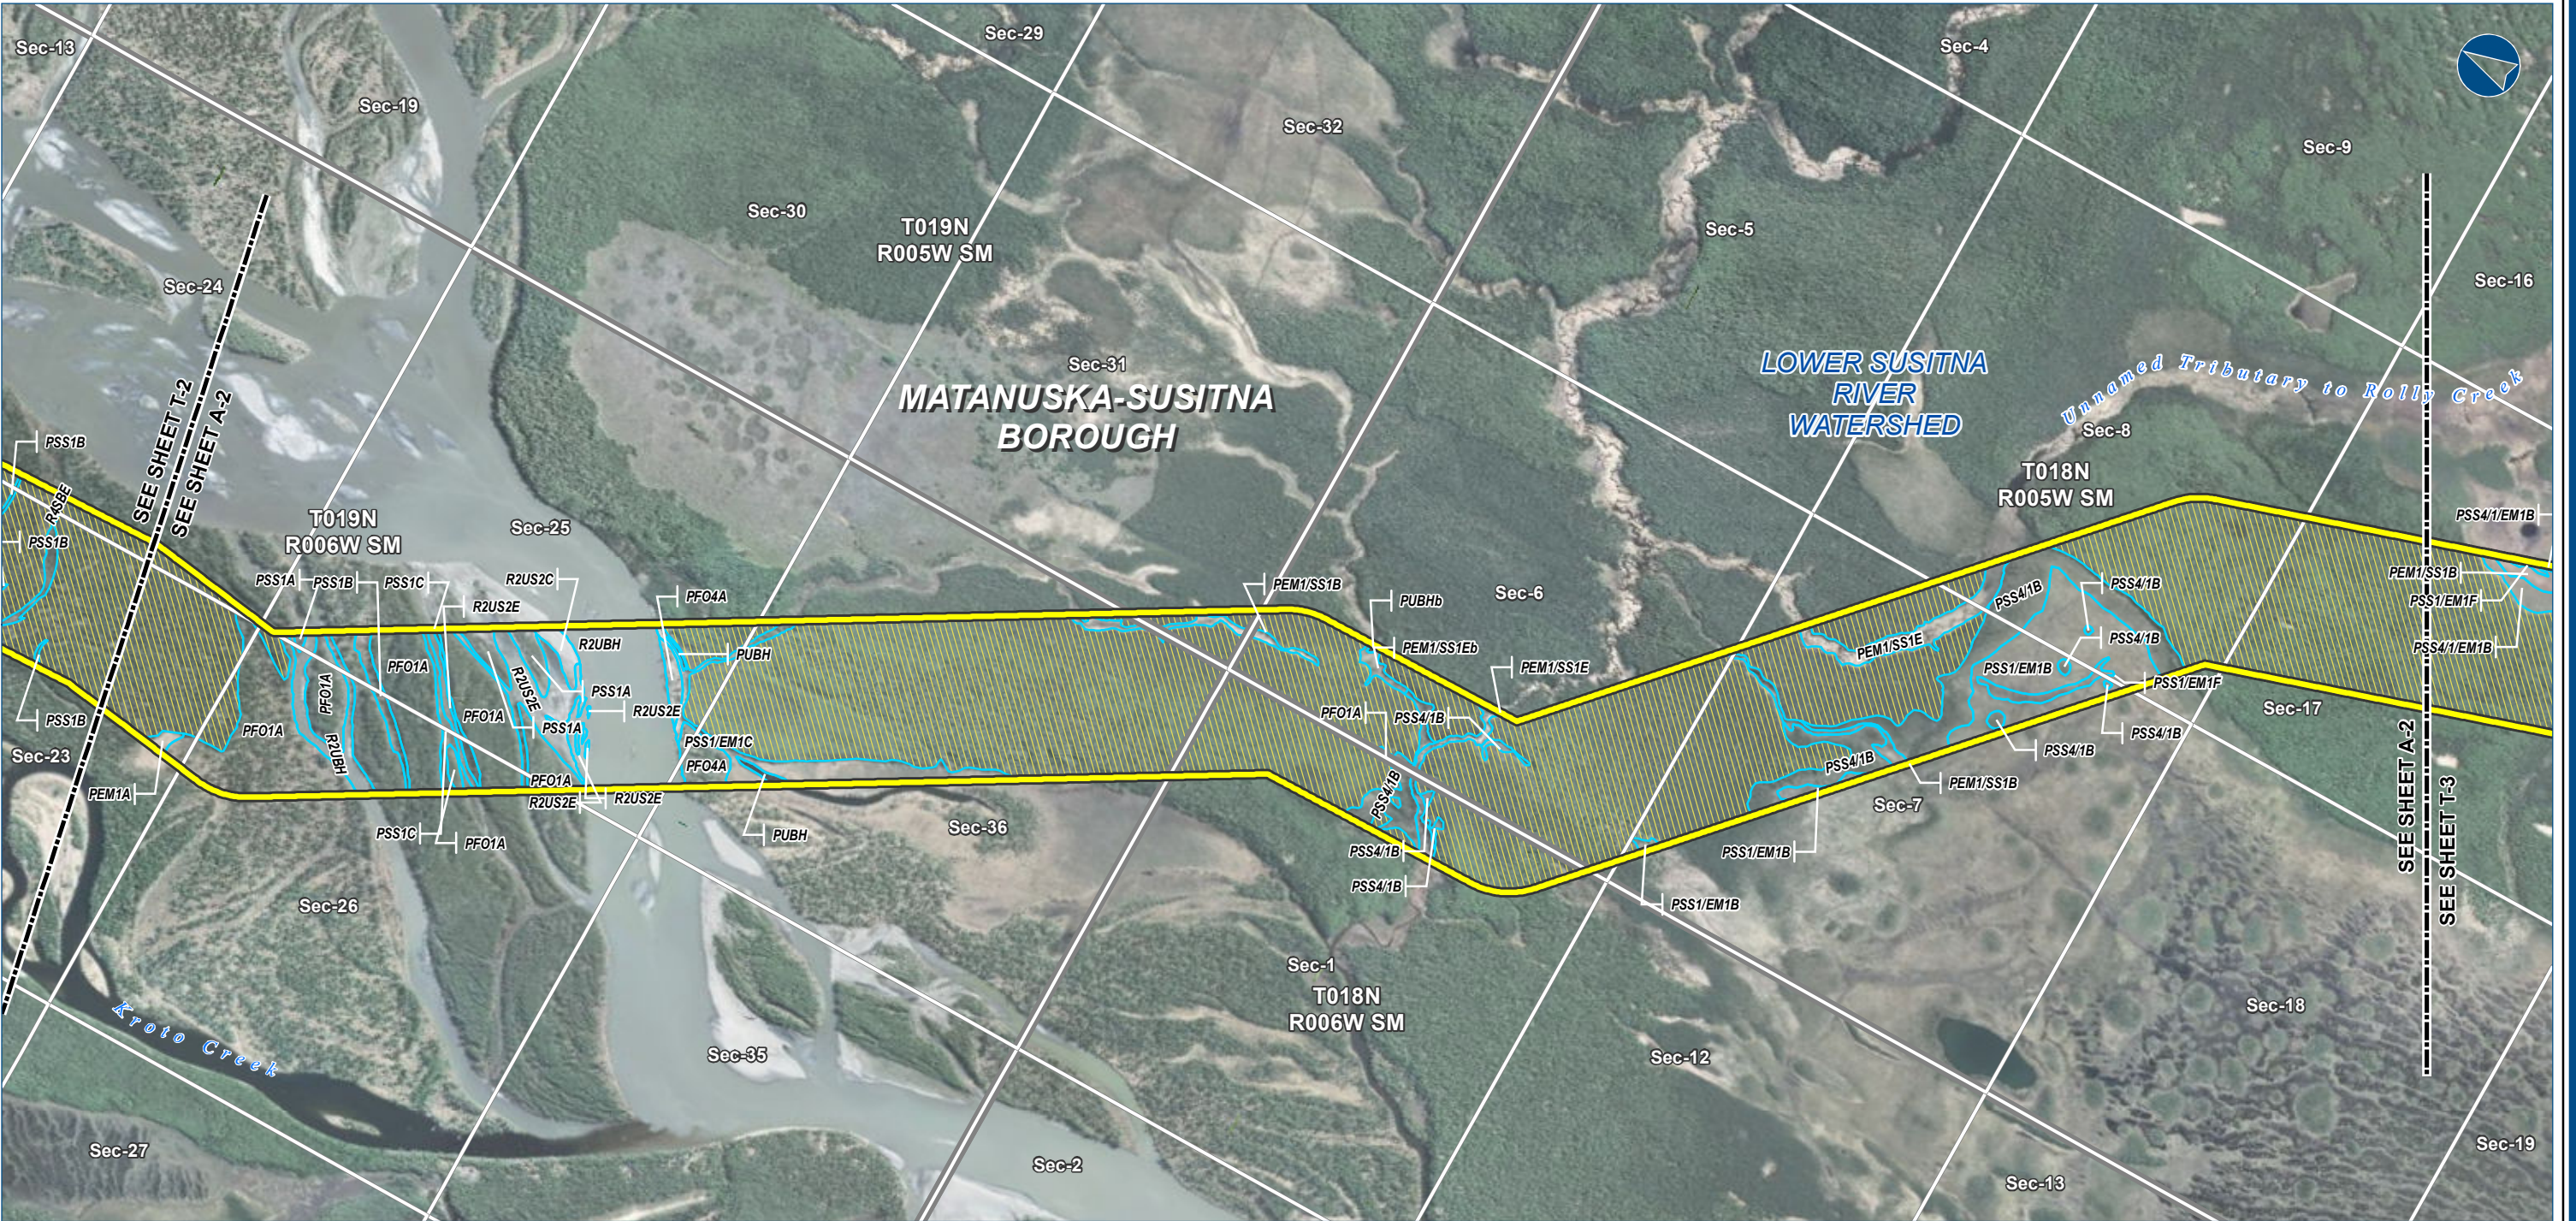

The information contained herein is for informational or planning purposes only. It does not nor should it be deemed to be an offer, request or proposals for rights or occupation of any kind. The Alaska LNG Project Participants and their respective officers, employees and agents, make no warranty, implied or otherwise, nor accept any liability, as to the accuracy or completeness of the information contained in these documents, drawings or electronic files.



Alaska LNG Project

LEGEND
Study Corridor - 2,000 ft wide (+/-)
Pre-FEED Rev A Base Corridor
Pre-FEED Rev A Alternate Corridor
Primary Road
Secondary Road

Wetland Field Confirmation Location
 Watershed Boundary
 Wetland Area (Cowardin Classification)
 Upland Area


Borough \ Census Area Boundary
 Township
 Section

ALASKA LNG PROJECT Wetland Resources - Alternate Corridor		
BOROUGH:	MATANUSKA-SUSITNA	DRAWN BY: CC
STATE:	ALASKA	CHECKED BY: JS
REV. NO.:	REVISION	DATE
0	ISSUED FOR REVIEW	2015-02-02
PRELIMINARY		
1:24,000	0 1/4 1/2 Miles	
DATE: 2015-02-02	PROJECTION: NAD83 STATEPLANE AK 4 5004 FEET	

PREPARED BY:
exp Energy Services Inc.
t: +1.907.868.1185 | f: +1.907.868.1846
3800 Centerpoint Dr. Suite 200
Anchorage, AK 99503
U.S.A.
www.exp.com

**BUILDINGS • EARTH & ENVIRONMENT • ENERGY •
INDUSTRIAL • INFRASTRUCTURE • SUSTAINABILITY •**

DWG: WETLANDS-A-ALT-PRE-FEED SHEET: A-2

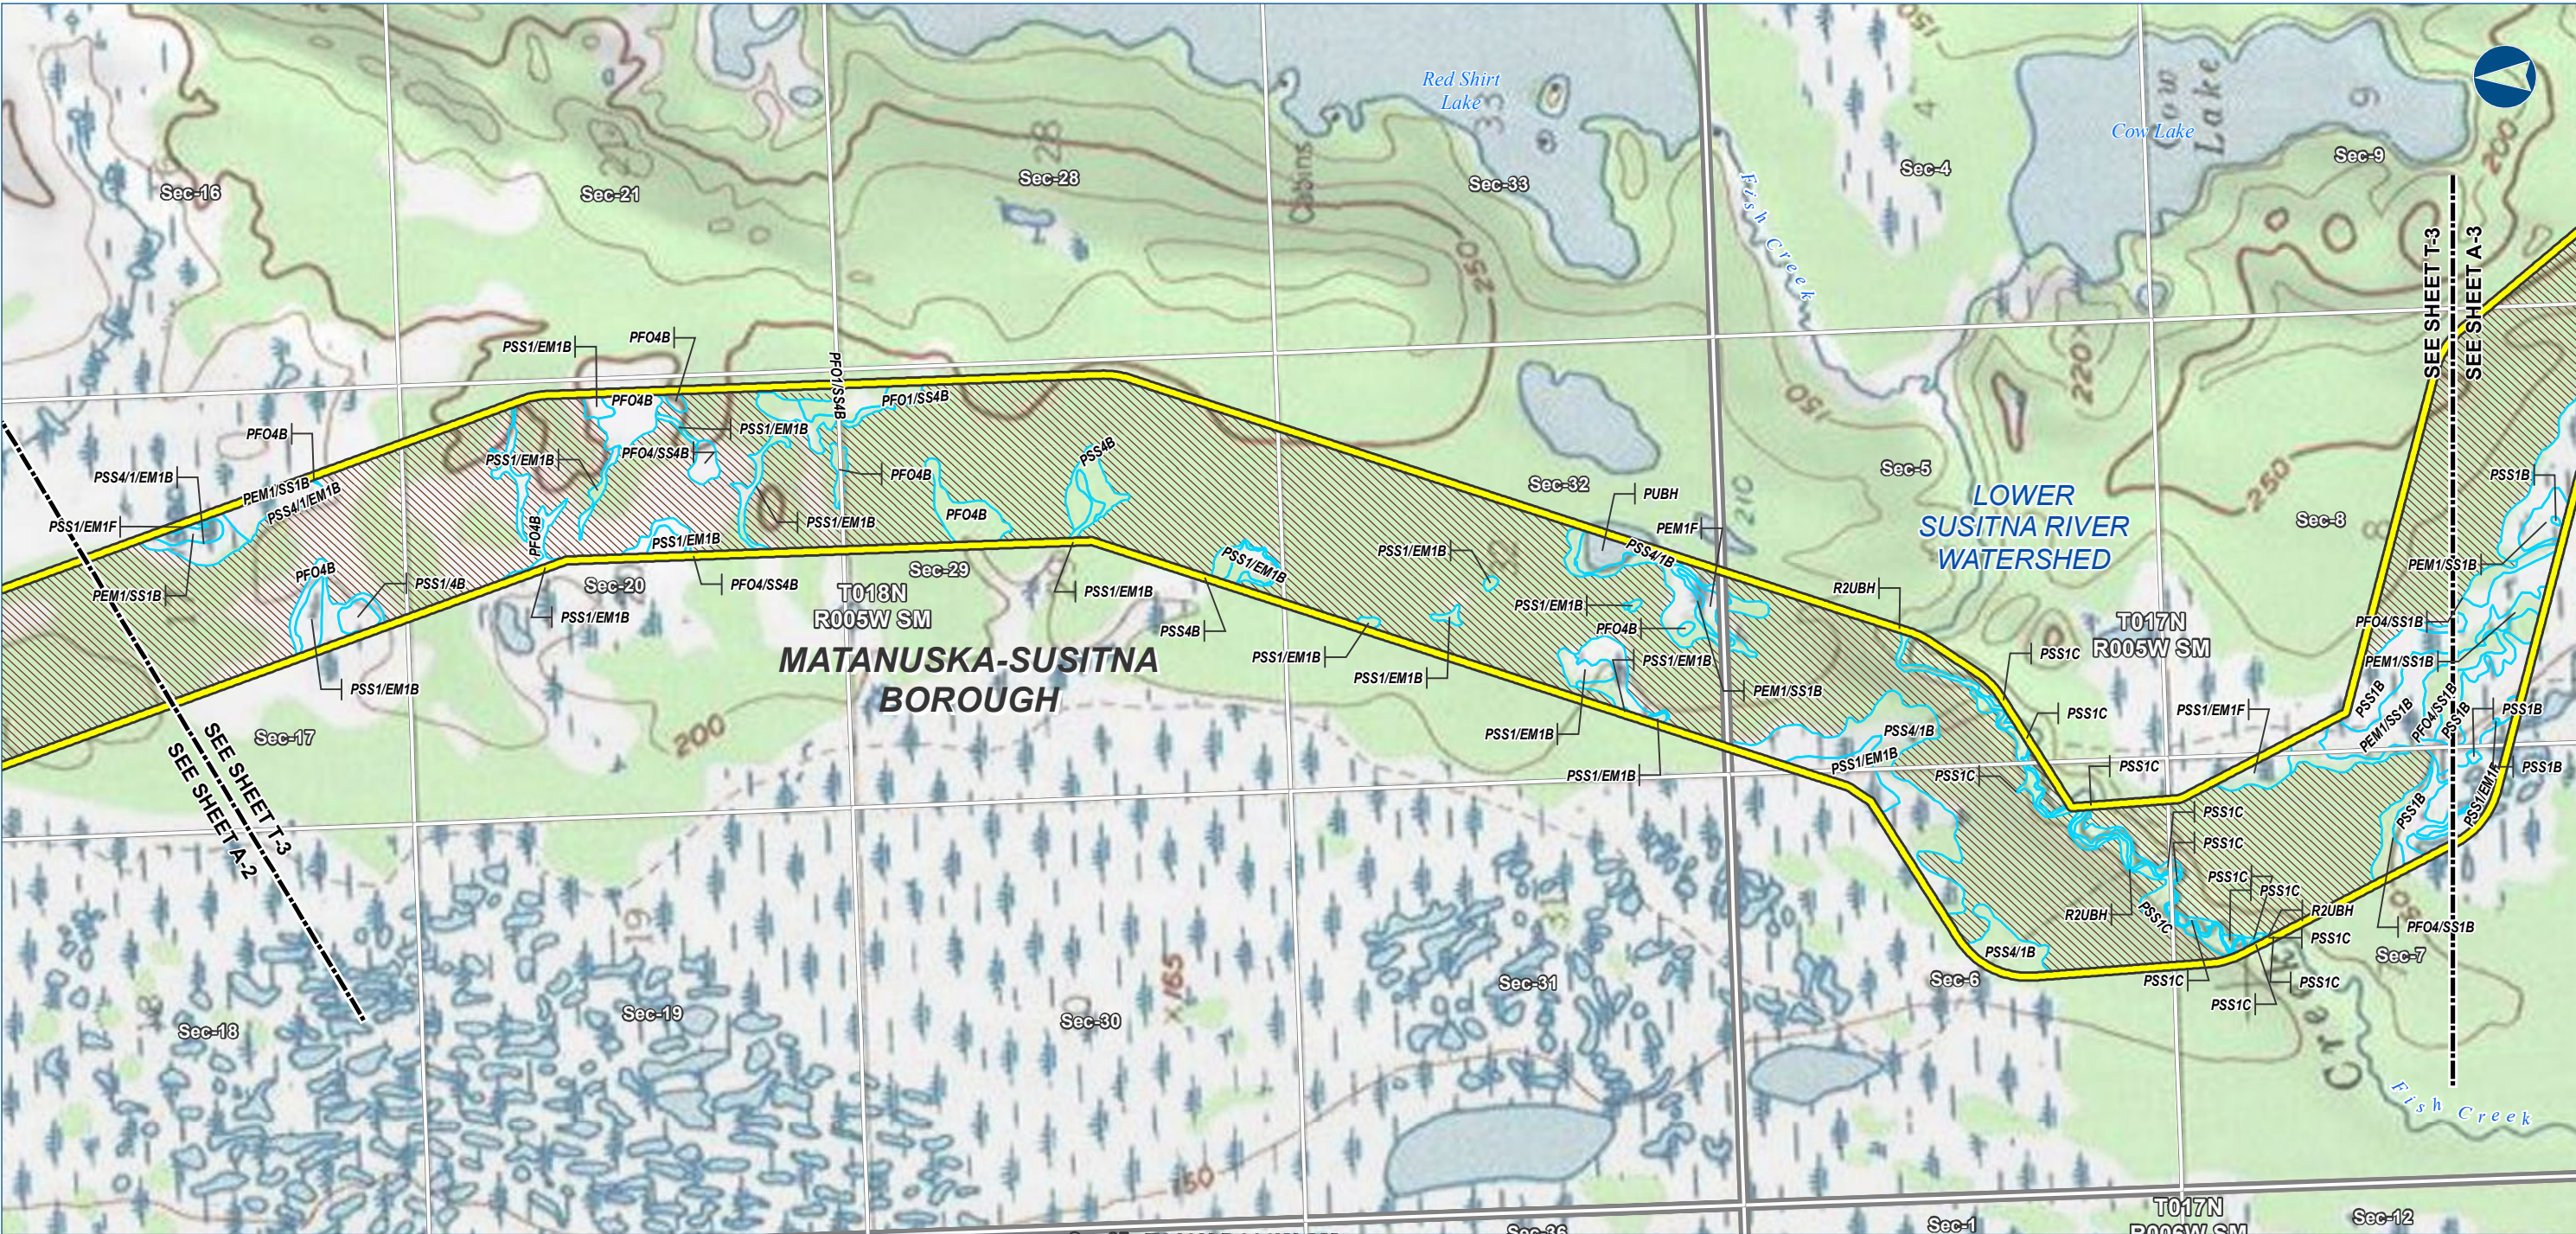

The information contained herein is for informational or planning purposes only. It does not nor should it be deemed to be an offer, request or proposals for rights or occupation of any kind. The Alaska LNG Project Participants and their respective officers, employees and agents, make no warranty, implied or otherwise, nor accept any liability, as to the accuracy or completeness of the information contained in these documents, drawings or electronic files.



LEGEND

Study Corridor - 2,000 ft wide (+/-)

- Pre-FEED Rev A Base Corridor
- Pre-FEED Rev A Alternate Corridor

Primary Road

Secondary Road

- Wetland Field Confirmation Location
- Watershed Boundary
- Wetland Area (Cowardin Classification)
- Upland Area

- Borough \ Census Area Boundary
- Township
- Section

ALASKA LNG PROJECT Wetland Resources - Alternate Corridor		
BOROUGH:	MATANUSKA-SUSITNA	DRAWN BY: CC
STATE:	ALASKA	CHECKED BY: JS
REV. NO.:	REVISION	DATE
0	ISSUED FOR REVIEW	2015-02-02
PRELIMINARY		
1:24,000 0 1/4 1/2 Miles		
DATE: 2015-02-02	PROJECTION: NAD83 STATEPLANE AK 4 5004 FEET	

PREPARED BY:

exp Energy Services Inc.


t: +1.907.868.1185 | f: +1.907.868.1846
3800 Centerpoint Dr. Suite 200
Anchorage, AK 99503
U.S.A.

www.exp.com

• BUILDINGS • EARTH & ENVIRONMENT • ENERGY •
• INDUSTRIAL • INFRASTRUCTURE • SUSTAINABILITY •

DWG: WETLANDS-T-ALT-PRE-FEED

SHEET: T-3

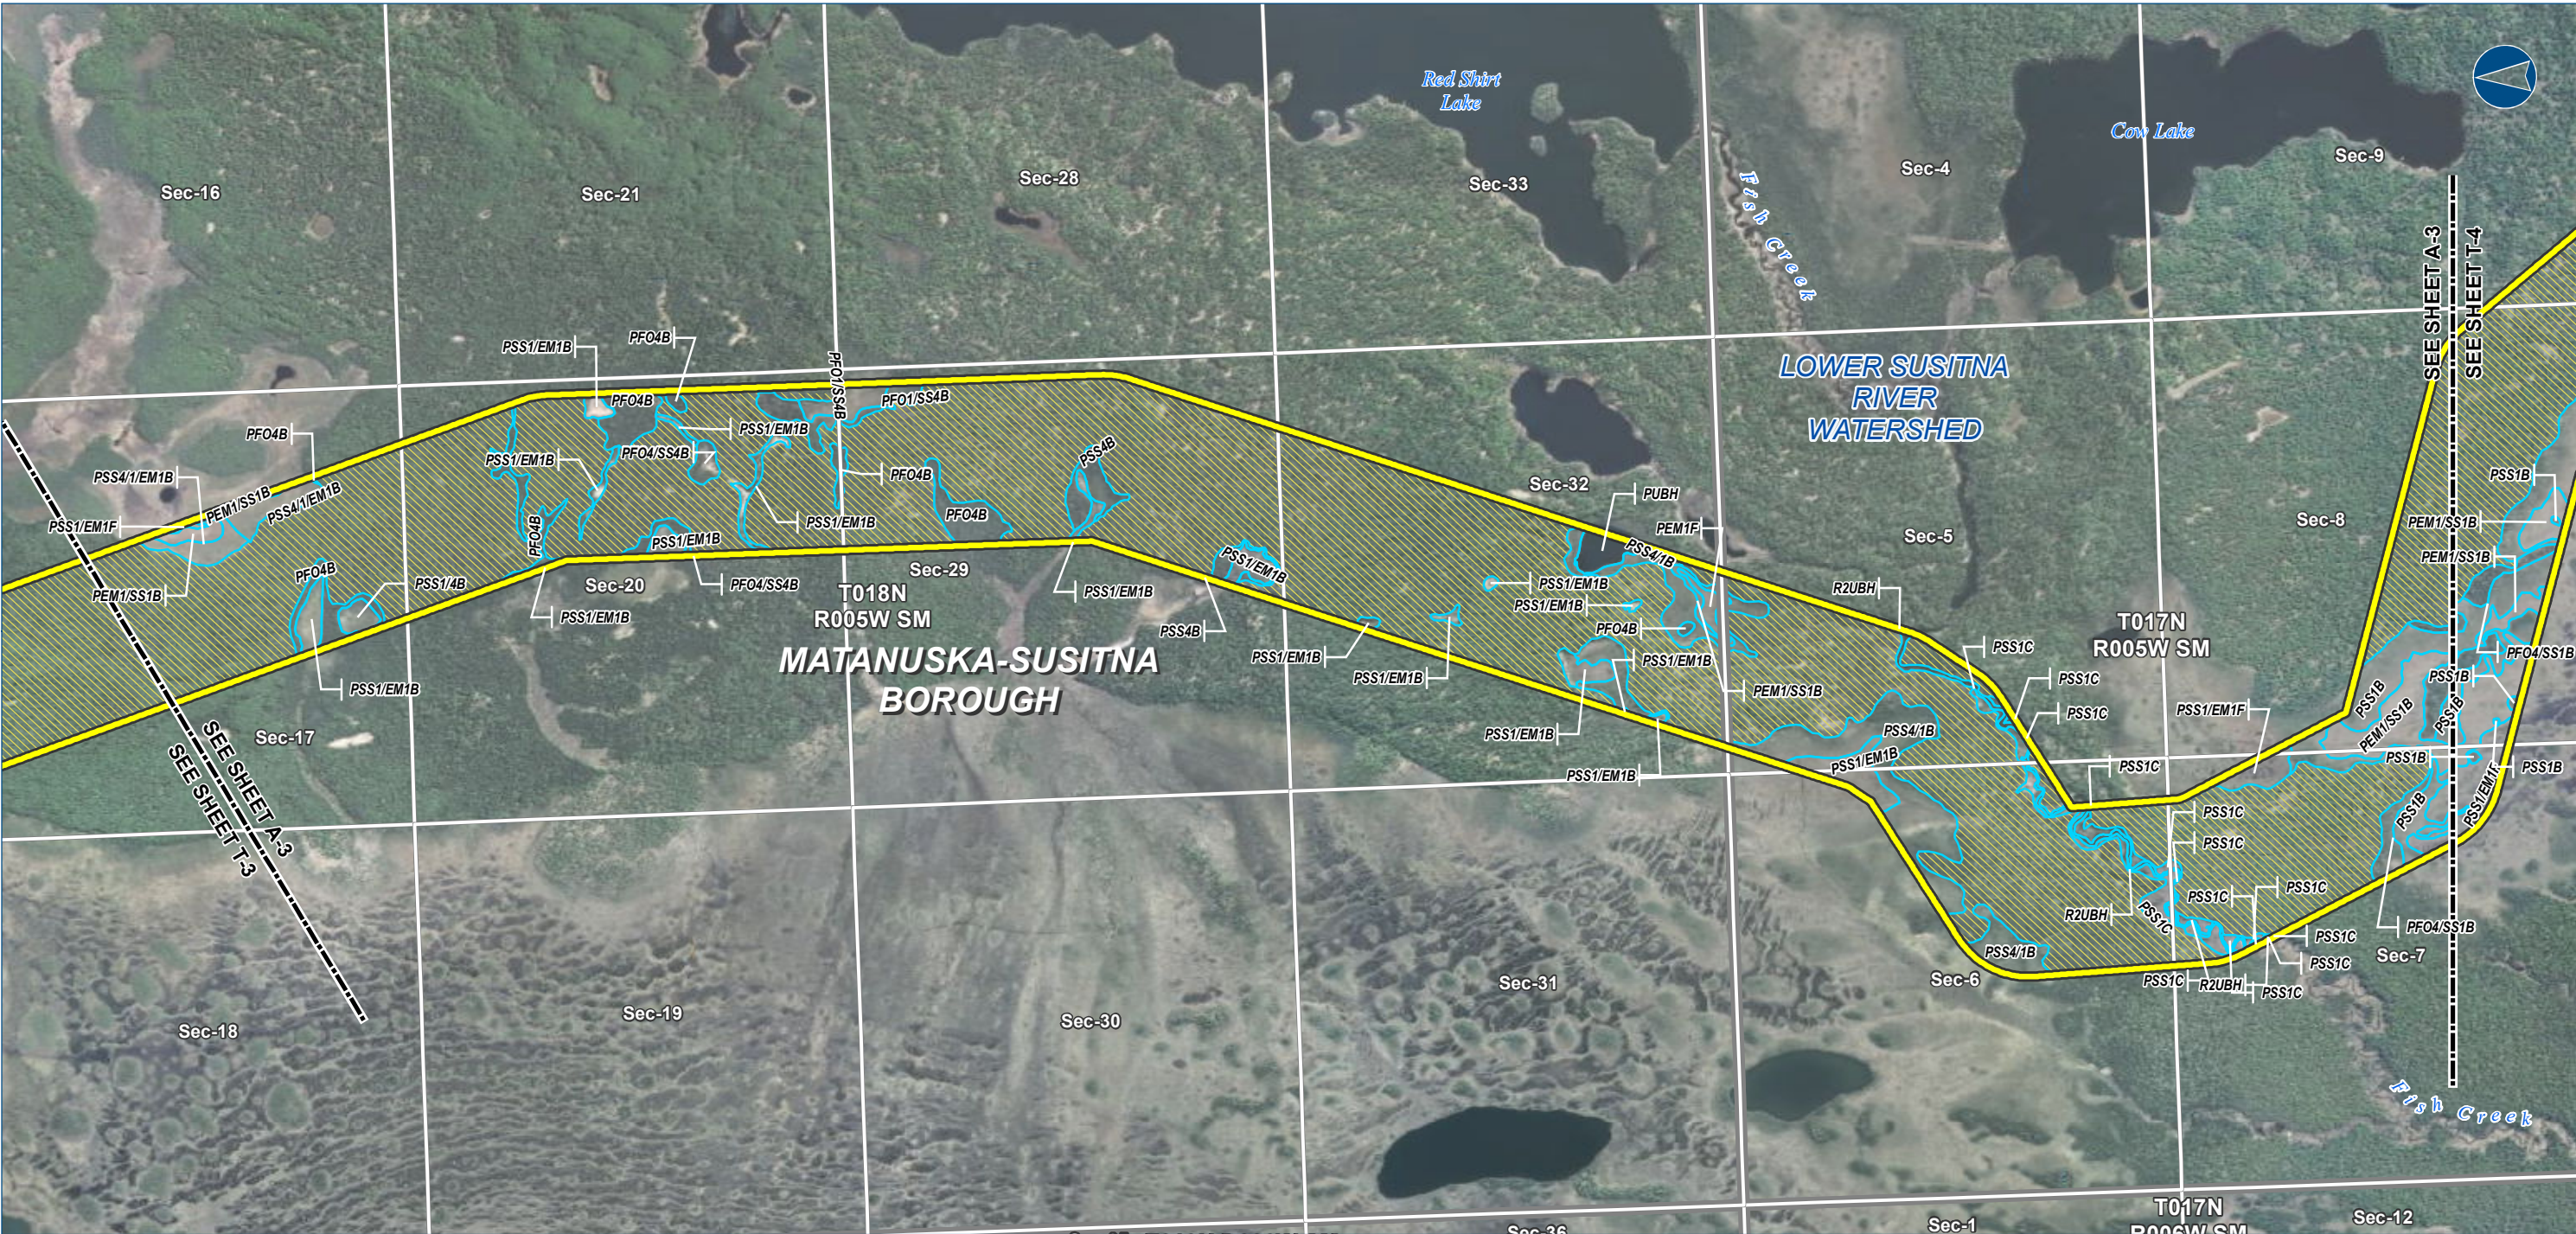

The information contained herein is for informational or planning purposes only. It does not nor should it be deemed to be an offer, request or proposals for rights or occupation of any kind. The Alaska LNG Project Participants and their respective officers, employees and agents, make no warranty, implied or otherwise, nor accept any liability, as to the accuracy or completeness of the information contained in these documents, drawings or electronic files.



Alaska LNG Project

LEGEND

- Study Corridor - 2,000 ft wide (+/-)
- Pre-FEED Rev A Base Corridor
- Pre-FEED Rev A Alternate Corridor
- Primary Road
- Secondary Road
- Wetland Field Confirmation Location
- Watershed Boundary
- Wetland Area (Cowardin Classification)
- Upland Area
- Borough \ Census Area Boundary
- Township
- Section

ALASKA LNG PROJECT Wetland Resources - Alternate Corridor		
BOROUGH:	MATANUSKA-SUSITNA	DRAWN BY: CC
STATE:	ALASKA	CHECKED BY: JS
REV. NO.:	REVISION	DATE
0	ISSUED FOR REVIEW	2015-02-02
PRELIMINARY		
1:24,000	0 1/4 1/2 Miles	
DATE: 2015-02-02	PROJECTION: NAD83 STATEPLANE AK 4 5004 FEET	

PREPARED BY:

exp Energy Services Inc.


t: +1.907.868.1185 | f: +1.907.868.1846
3800 Centerpoint Dr. Suite 200
Anchorage, AK 99503
U.S.A.
www.exp.com



exp.

• BUILDINGS • EARTH & ENVIRONMENT • ENERGY •
• INDUSTRIAL • INFRASTRUCTURE • SUSTAINABILITY •

DWG: WETLANDS-A-ALT-PRE-FEED

SHEET: A-3

 

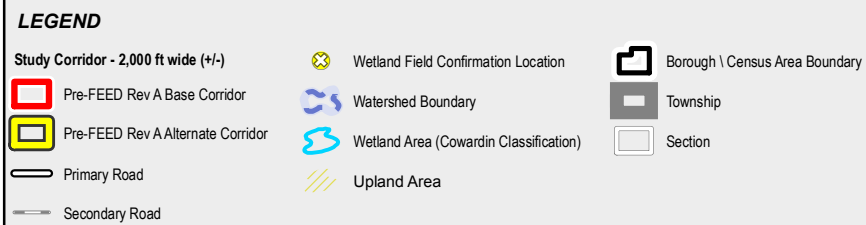 

PREPARED BY:

exp Energy Services Inc.


t: +1.907.868.1185 | f: 1.907.868.1846
 3800 Centerpoint Dr. Suite 200
 Anchorage, AK 99503
 U.S.A.

www.exp.com



• BUILDINGS • EARTH & ENVIRONMENT • ENERGY •
 • INDUSTRIAL • INFRASTRUCTURE • SUSTAINABILITY •

DWG: WETLANDS-A-ALT-PRE-FEED **SHEET:** A-4

 



The information contained herein is for informational or planning purposes only. It does not nor should it be deemed to be an offer, request or proposals for rights or occupation of any kind. The Alaska LNG Project Participants and their respective officers, employees and agents, make no warranty, implied or otherwise, nor accept any liability, as to the accuracy or completeness of the information contained in these documents, drawings or electronic files.



LEGEND

Study Corridor - 2,000 ft wide (+/-)

- Pre-FEED Rev A Base Corridor
- Pre-FEED Rev A Alternate Corridor

Primary Road

Secondary Road

- Wetland Field Confirmation Location
- Watershed Boundary
- Wetland Area (Cowardin Classification)
- Upland Area

- Borough \ Census Area Boundary
- Township
- Section

ALASKA LNG PROJECT Wetland Resources - Alternate Corridor		
BOROUGH:	MATANUSKA-SUSITNA	DRAWN BY: CC
STATE:	ALASKA	CHECKED BY: JS
REV. NO.:	REVISION	DATE
0	ISSUED FOR REVIEW	2015-02-02
PRELIMINARY		
1:24,000	0 1/4 1/2 Miles	
DATE: 2015-02-02	PROJECTION: NAD83 STATEPLANE AK 4 5004 FEET	

PREPARED BY:

exp Energy Services Inc.

t: +1.907.868.1185 | f: +1.907.868.1846
3800 Centerpoint Dr. Suite 200
Anchorage, AK 99503
U.S.A.
www.exp.com

• BUILDINGS • EARTH & ENVIRONMENT • ENERGY •
• INDUSTRIAL • INFRASTRUCTURE • SUSTAINABILITY •

DWG: WETLANDS-T-ALT-PRE-FEED

SHEET: T-6



The information contained herein is for informational or planning purposes only. It does not nor should it be deemed to be an offer, request or proposals for rights or occupation of any kind. The Alaska LNG Project Participants and their respective officers, employees and agents, make no warranty, implied or otherwise, nor accept any liability, as to the accuracy or completeness of the information contained in these documents, drawings or electronic files.



LEGEND

- Study Corridor - 2,000 ft wide (+/-)

 - Pre-FEED Rev A Base Corridor
 - Pre-FEED Rev A Alternate Corridor
- Primary Road

Secondary Road
- Wetland Field Confirmation Location

Watershed Boundary

Wetland Area (Cowardin Classification)

Upland Area
- Borough \ Census Area Boundary

Township

Section

ALASKA LNG PROJECT Wetland Resources - Alternate Corridor		
BOROUGH:	MATANUSKA-SUSITNA	DRAWN BY: CC
STATE:	ALASKA	CHECKED BY: JS
REV. NO.:	REVISION	DATE
0	ISSUED FOR REVIEW	2015-02-02
PRELIMINARY		
1:24,000 0 1/4 1/2 Miles		
DATE: 2015-02-02	PROJECTION: NAD83 STATEPLANE AK 4 5004 FEET	

PREPARED BY:

exp Energy Services Inc.

t: +1.907.868.1185 | f: +1.907.868.1846

3800 Centerpoint Dr. Suite 200

Anchorage, AK 99503

U.S.A.


www.exp.com

• BUILDINGS • EARTH & ENVIRONMENT • ENERGY •

• INDUSTRIAL • INFRASTRUCTURE • SUSTAINABILITY •

DWG: WETLANDS-A-ALT-PRE-FEED

SHEET: A-6

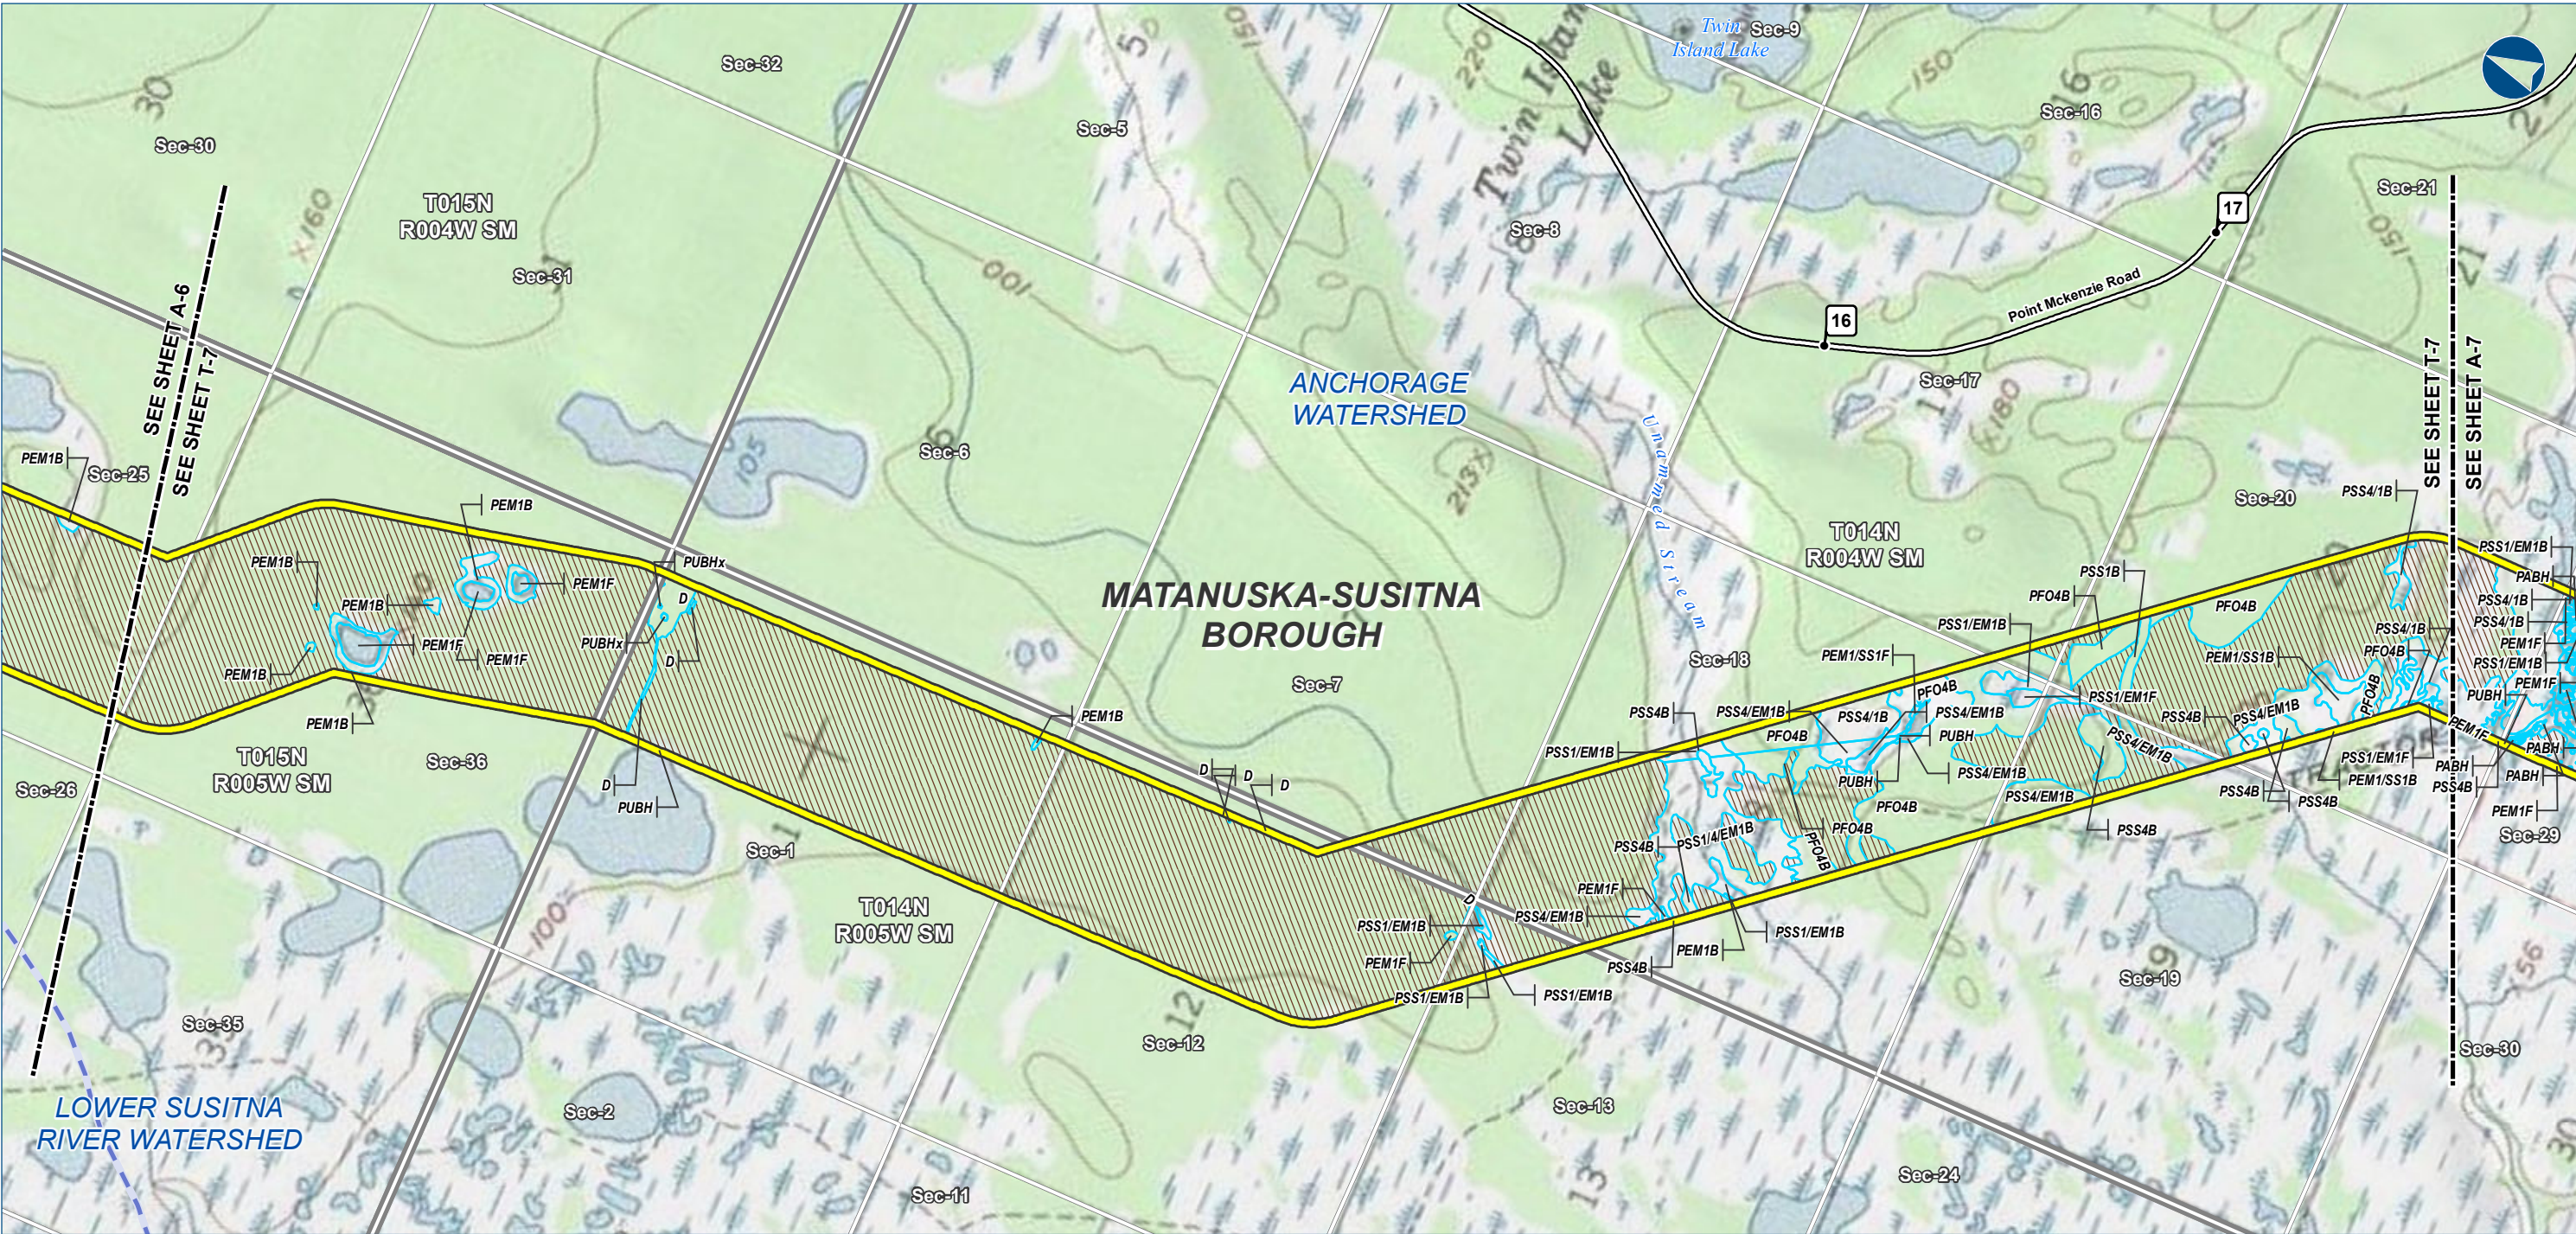

The information contained herein is for informational or planning purposes only. It does not nor should it be deemed to be an offer, request or proposals for rights or occupation of any kind. The Alaska LNG Project Participants and their respective officers, employees and agents, make no warranty, implied or otherwise, nor accept any liability, as to the accuracy or completeness of the information contained in these documents, drawings or electronic files.



Alaska LNG Project

LEGEND

Study Corridor - 2,000 ft wide (+/-)

- Pre-FEED Rev A Base Corridor
- Pre-FEED Rev A Alternate Corridor

Primary Road

Secondary Road

- Wetland Field Confirmation Location
- Watershed Boundary
- Wetland Area (Cowardin Classification)
- Upland Area

- Borough \ Census Area Boundary
- Township
- Section

ALASKA LNG PROJECT Wetland Resources - Alternate Corridor		
BOROUGH:	MATANUSKA-SUSITNA	DRAWN BY: CC
STATE:	ALASKA	CHECKED BY: JS
REV. NO.:	REVISION	DATE
0	ISSUED FOR REVIEW	2015-02-02
PRELIMINARY		
1:24,000	0 1/4 1/2 Miles	
DATE: 2015-02-02	PROJECTION: NAD83 STATEPLANE AK 4 5004 FEET	

PREPARED BY:

exp Energy Services Inc.



t: +1.907.868.1185 | f: +1.907.868.1846
3800 Centerpoint Dr. Suite 200
Anchorage, AK 99503
U.S.A.


www.exp.com

• BUILDINGS • EARTH & ENVIRONMENT • ENERGY •
• INDUSTRIAL • INFRASTRUCTURE • SUSTAINABILITY •

DWG: WETLANDS-T-ALT-PRE-FEED

SHEET: T-7

  

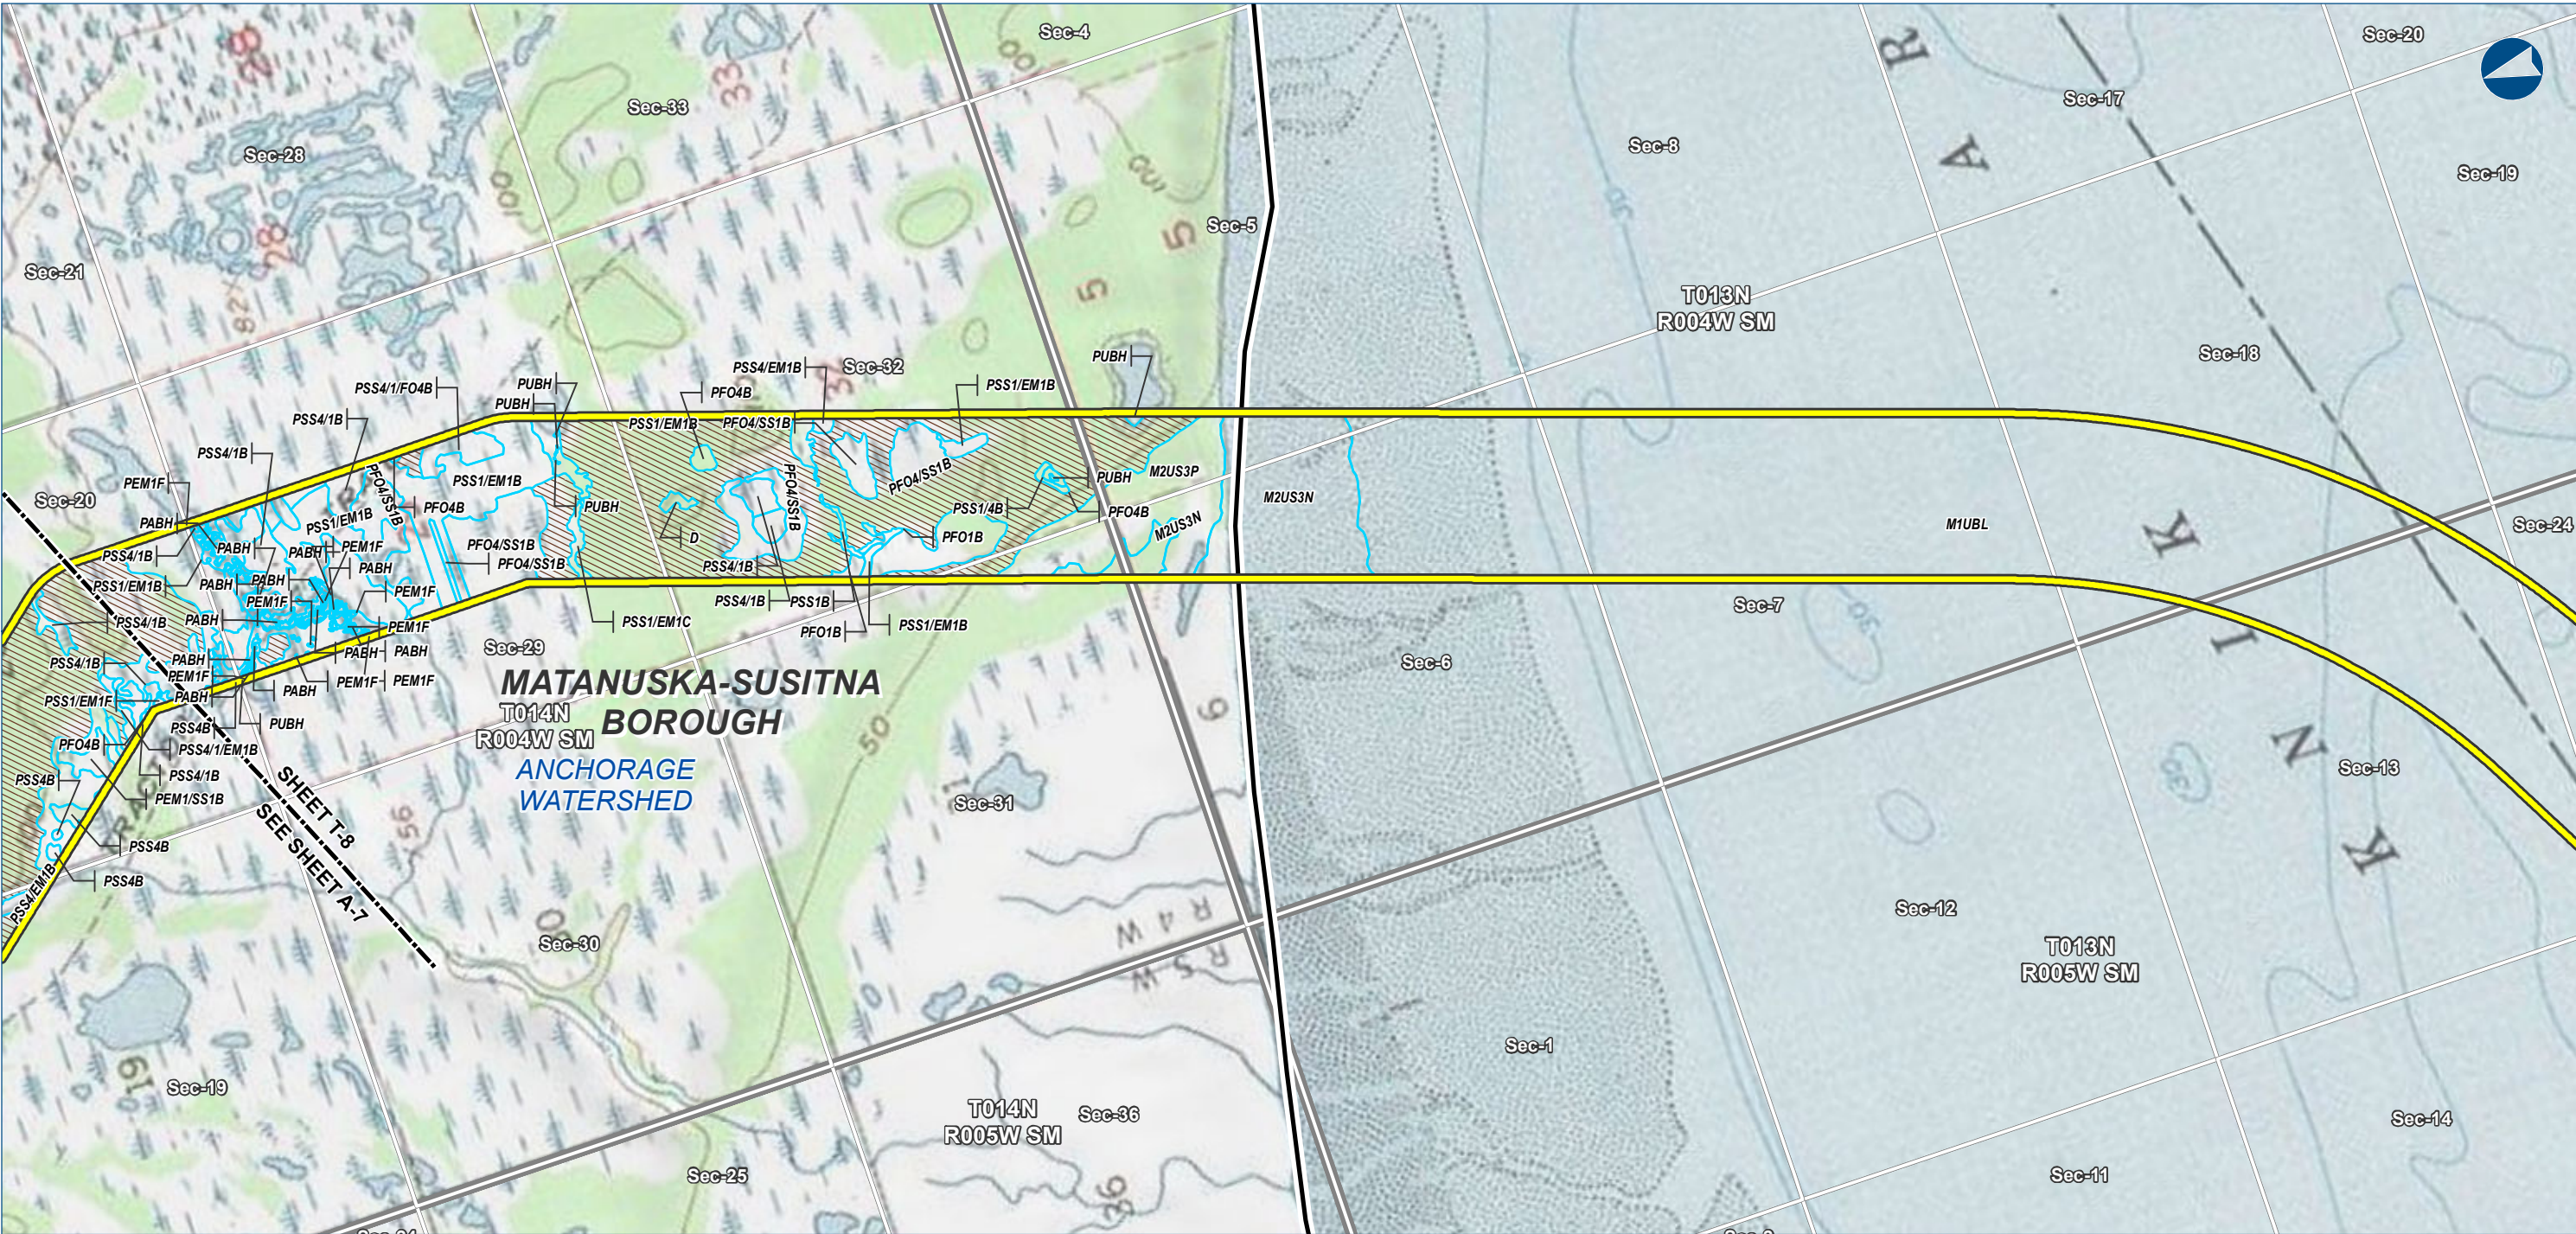

The information contained herein is for informational or planning purposes only. It does not nor should it be deemed to be an offer, request or proposals for rights or occupation of any kind. The Alaska LNG Project Participants and their respective officers, employees and agents, make no warranty, implied or otherwise, nor accept any liability, as to the accuracy or completeness of the information contained in these documents, drawings or electronic files.



LEGEND

Study Corridor - 2,000 ft wide (+/-)

- Pre-FEED Rev A Base Corridor
- Pre-FEED Rev A Alternate Corridor

Primary Road

Secondary Road

- Wetland Field Confirmation Location
- Watershed Boundary
- Wetland Area (Cowardin Classification)
- Upland Area

- Borough \ Census Area Boundary
- Township
- Section

ALASKA LNG PROJECT Wetland Resources - Alternate Corridor		
BOROUGH:	MATANUSKA-SUSITNA	DRAWN BY: CC
STATE:	ALASKA	CHECKED BY: JS
REV. NO.:	REVISION	DATE
0	ISSUED FOR REVIEW	2015-02-02
PRELIMINARY		
1:24,000	0 1/4 1/2 Miles	
DATE: 2015-02-02	PROJECTION: NAD83 STATEPLANE AK 4 5004 FEET	

PREPARED BY:

exp Energy Services Inc.


t: +1.907.868.1185 | f: 1.907.868.1846
3800 Centerpoint Dr. Suite 200
Anchorage, AK 99503
U.S.A.

www.exp.com

• BUILDINGS • EARTH & ENVIRONMENT • ENERGY •
• INDUSTRIAL • INFRASTRUCTURE • SUSTAINABILITY •

DWG: WETLANDS-T-ALT-PRE-FEED

SHEET: T-8

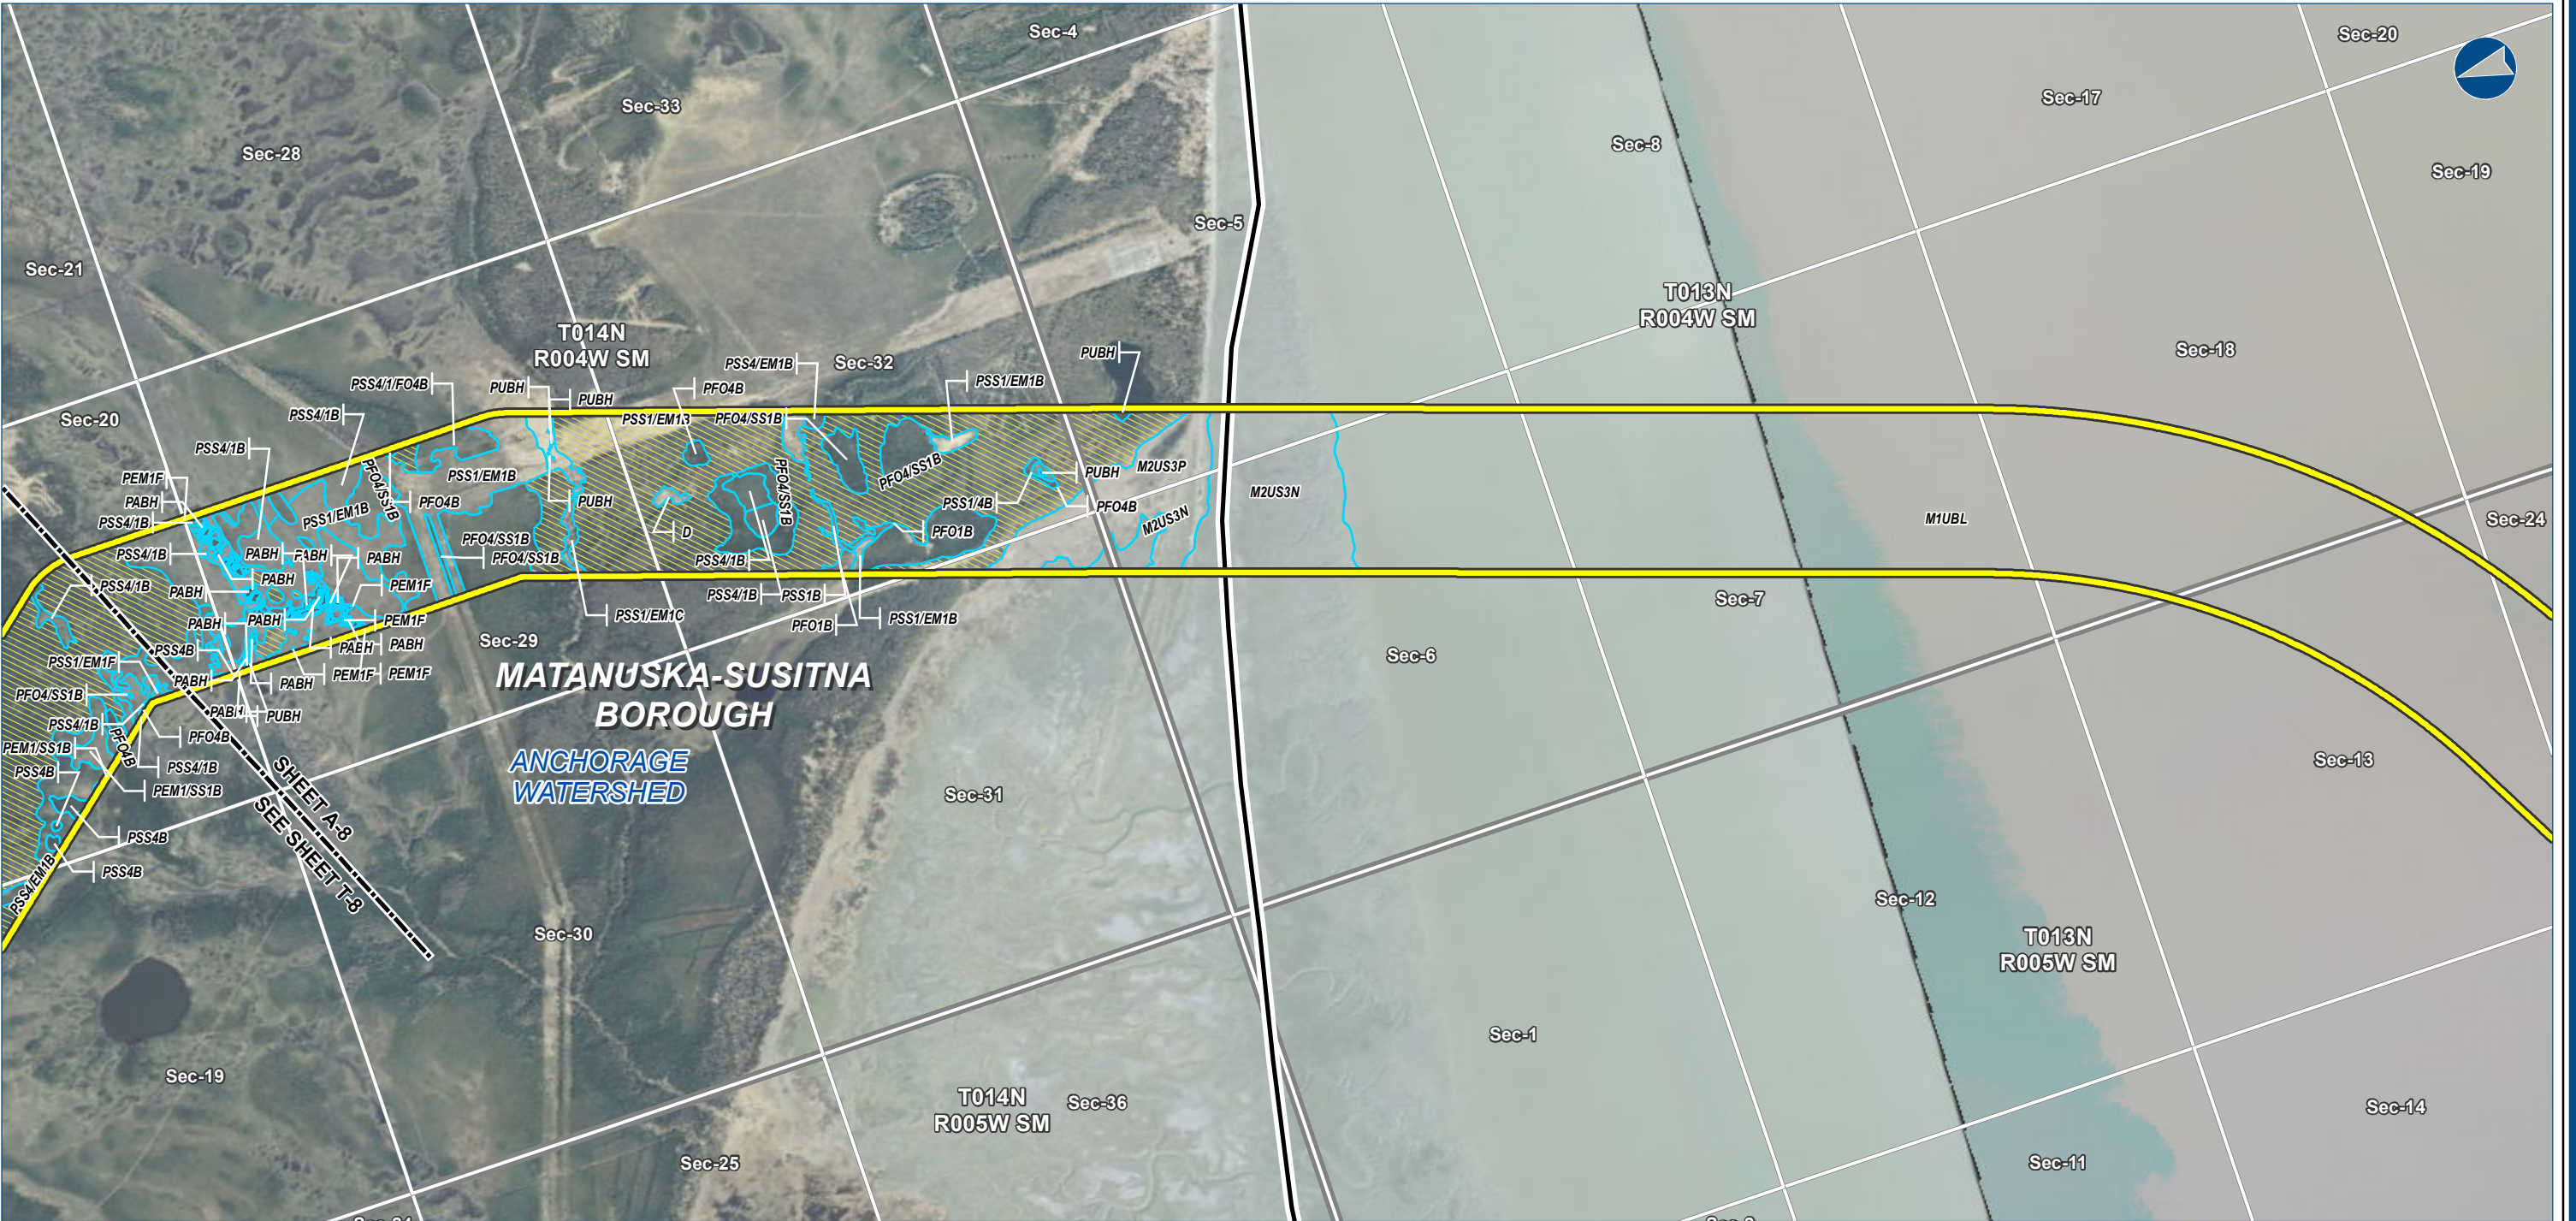

The information contained herein is for informational or planning purposes only. It does not nor should it be deemed to be an offer, request or proposals for rights or occupation of any kind. The Alaska LNG Project Participants and their respective officers, employees and agents, make no warranty, implied or otherwise, nor accept any liability, as to the accuracy or completeness of the information contained in these documents, drawings or electronic files.



Alaska LNG Project

LEGEND

- Study Corridor - 2,000 ft wide (+/-)

Pre-FEED Rev A Base Corridor

Pre-FEED Rev A Alternate Corridor
- Wetland Field Confirmation Location

Watershed Boundary

Wetland Area (Cowardin Classification)

Upland Area
- Borough \ Census Area Boundary

Township

Section
- Primary Road

Secondary Road

ALASKA LNG PROJECT Wetland Resources - Alternate Corridor		
BOROUGH:	MATANUSKA-SUSITNA	DRAWN BY: CC
STATE:	ALASKA	CHECKED BY: JS
REV. NO.:	REVISION	DATE
0	ISSUED FOR REVIEW	2015-02-02
PRELIMINARY		
1:24,000	0 1/4 1/2 Miles	
DATE: 2015-02-02	PROJECTION: NAD83 STATEPLANE AK 4 5004 FEET	

PREPARED BY:

exp Energy Services Inc.

t: +1.907.868.1185 | f: 1.907.868.1846
3800 Centerpoint Dr. Suite 200
Anchorage, AK 99503
U.S.A.
www.exp.com

BUILDINGS • EARTH & ENVIRONMENT • ENERGY •
INDUSTRIAL • INFRASTRUCTURE • SUSTAINABILITY •

DWG: WETLANDS-A-ALT-PRE-FEED

SHEET: A-8