


BATHYMETRY IN FEET
 FACILITY PLACEMENT AND DIMENSIONS ARE APPROXIMATE
 02-10-03 REVISION

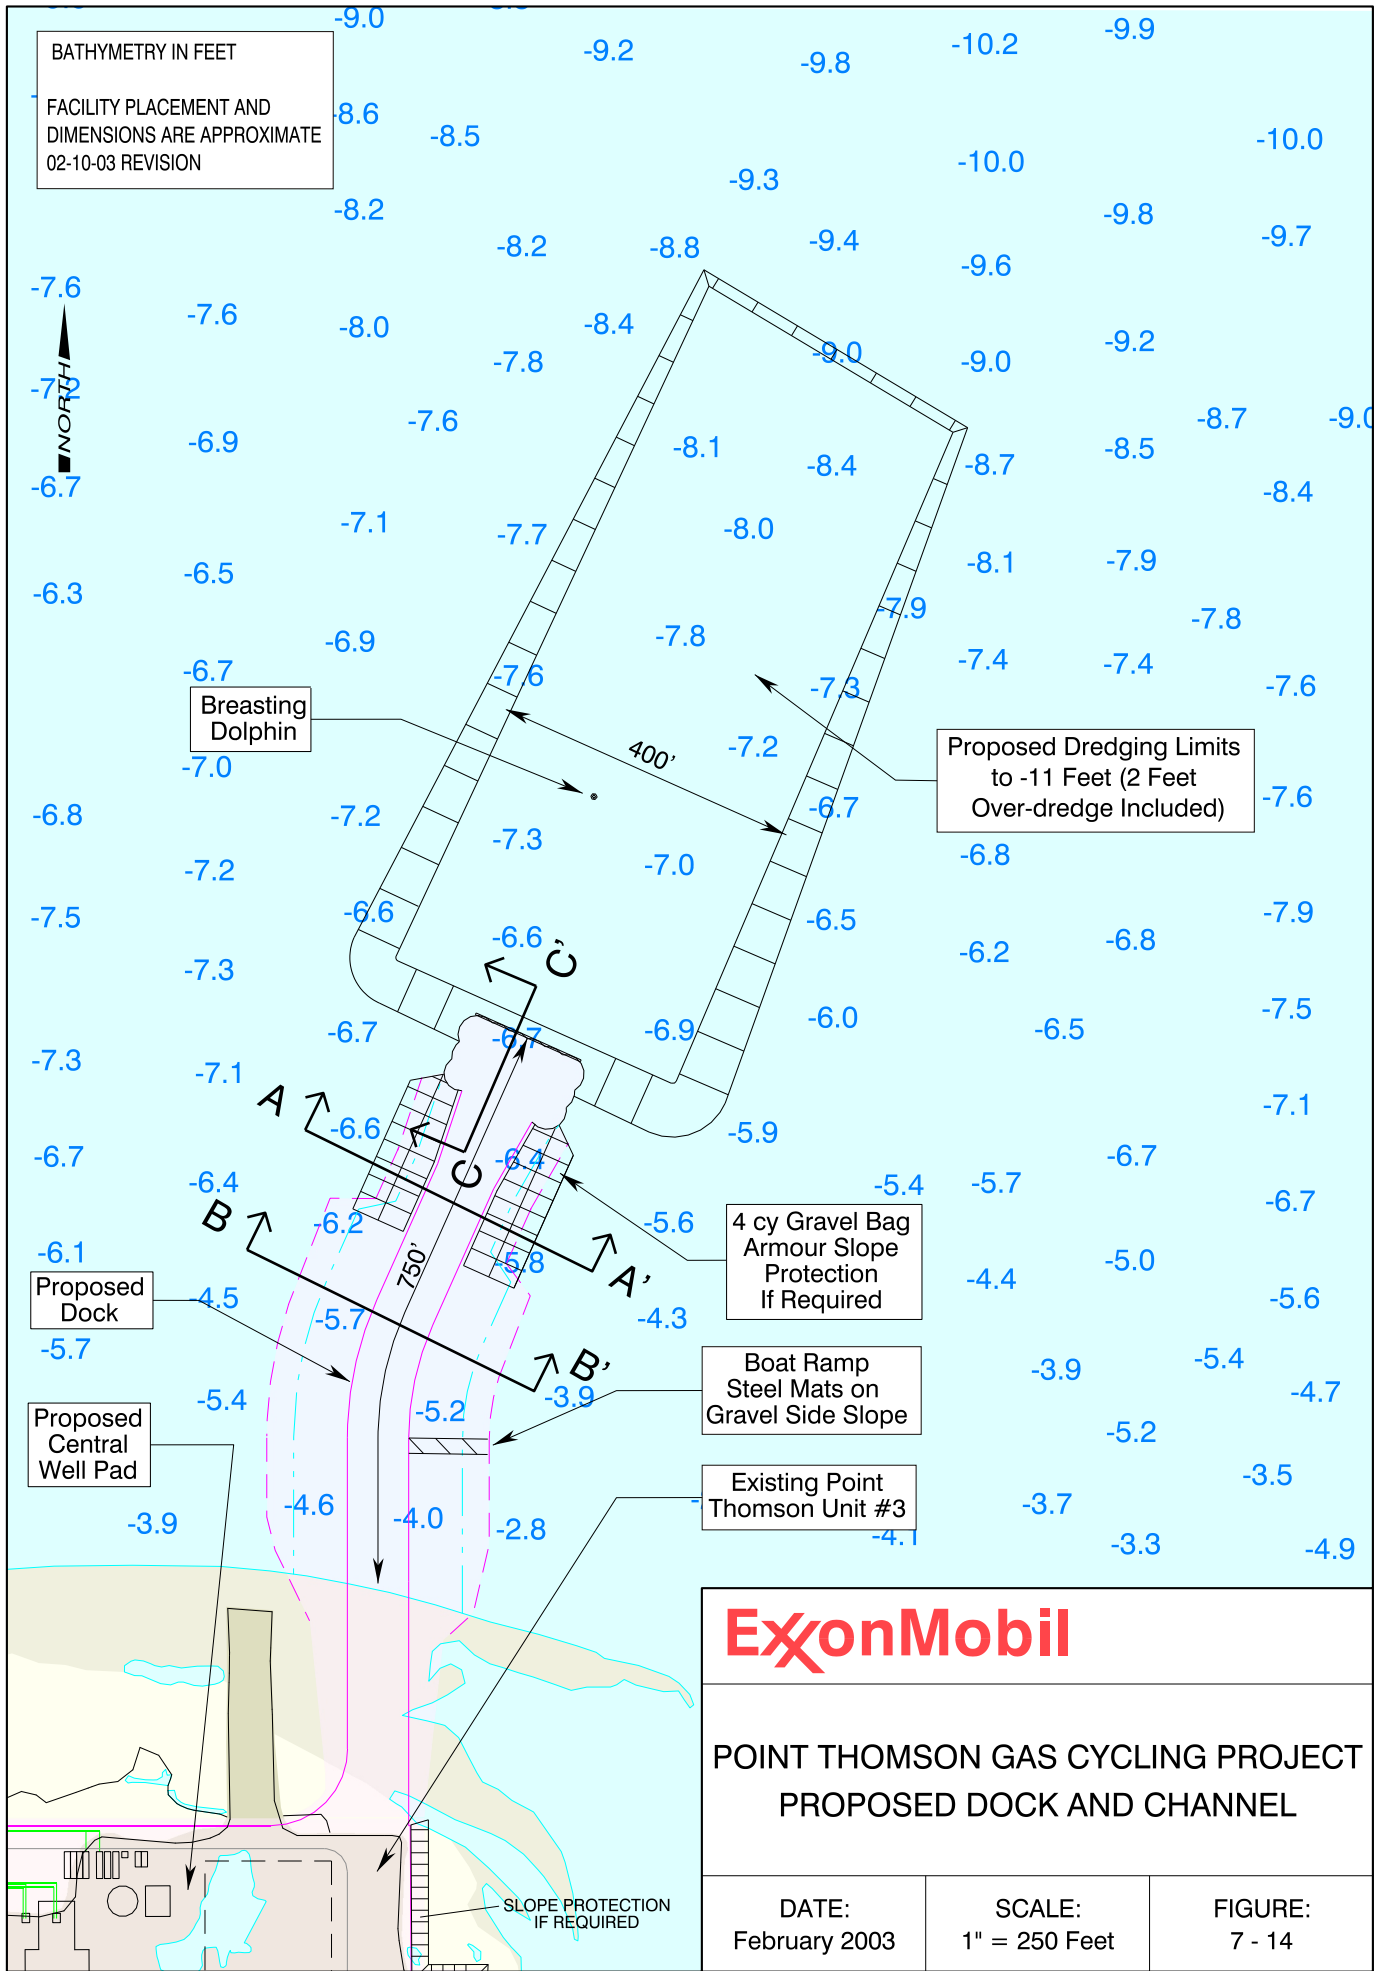

Proposed Dredging Limits to -11 Feet (2 Feet Over-dredge Included)

4 cy Gravel Bag Armour Slope Protection If Required

Boat Ramp Steel Mats on Gravel Side Slope

Existing Point Thomson Unit #3

Proposed Dock

Proposed Central Well Pad

ExxonMobil

POINT THOMSON GAS CYCLING PROJECT
 PROPOSED DOCK AND CHANNEL

DATE: February 2003	SCALE: 1" = 250 Feet	FIGURE: 7 - 14
------------------------	-------------------------	-------------------