
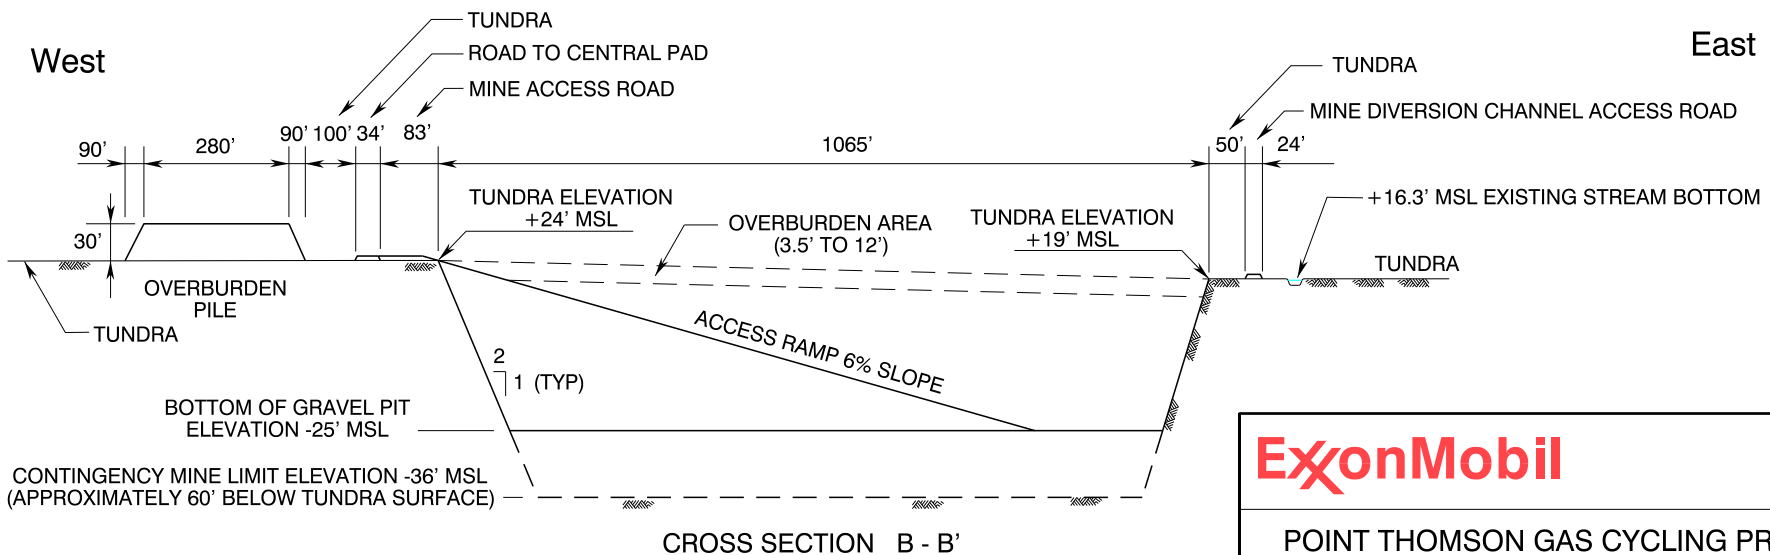


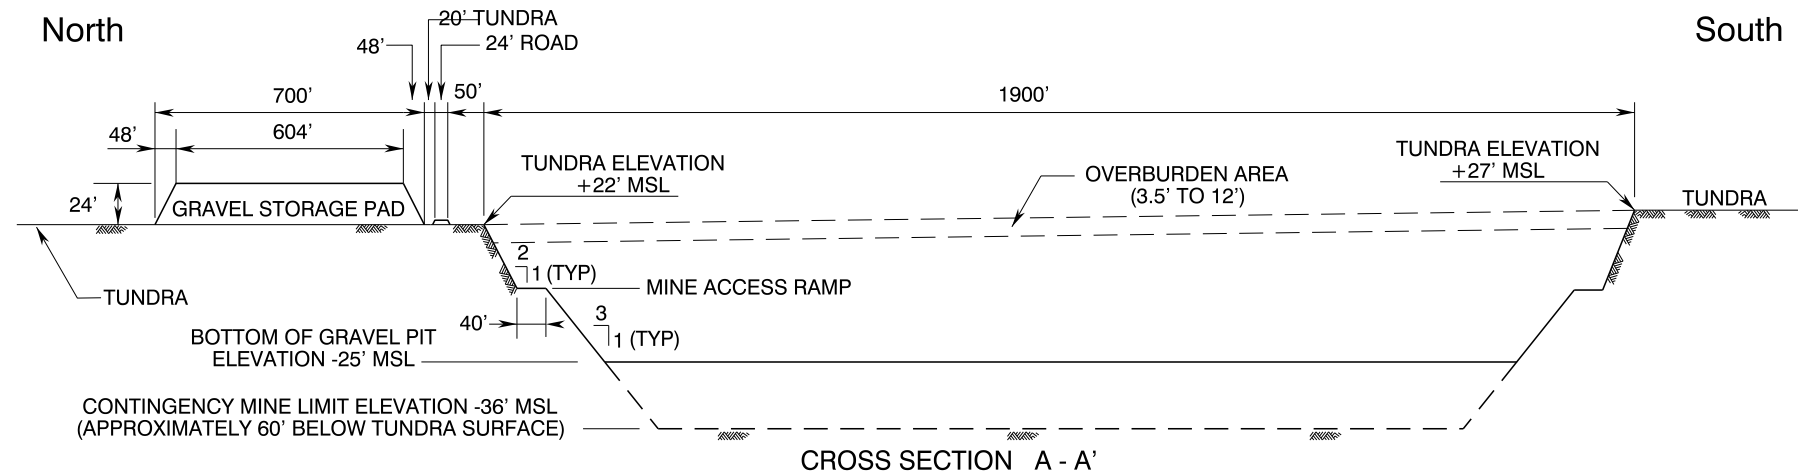

FACILITY PLACEMENT AND
DIMENSIONS ARE APPROXIMATE
02-10-03 REVISION

MSL = Mean Sea Level

ExxonMobil

POINT THOMSON GAS CYCLING PROJECT
PROPOSED GRAVEL MINE
CROSS SECTIONS

DATE:
February 2003

SCALE:
Not to Scale

FIGURE:
7-17