



West

East

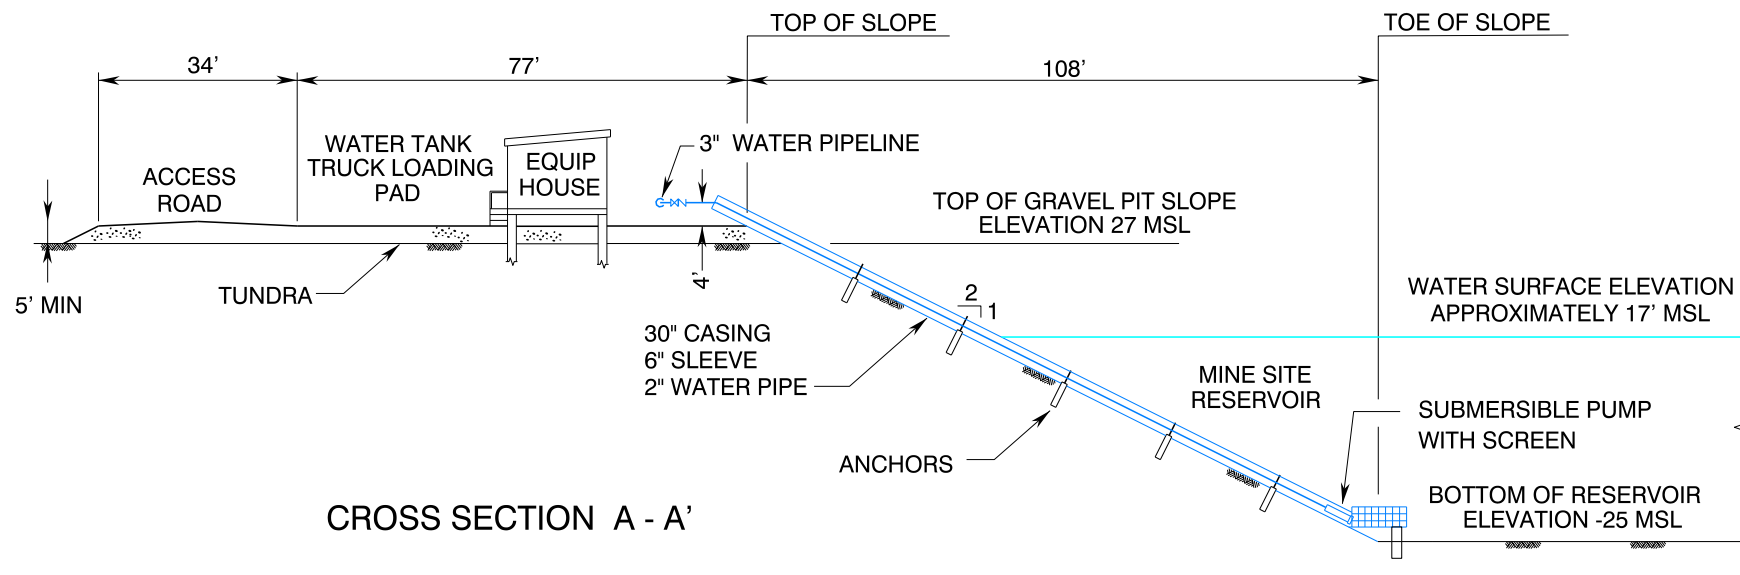

CROSS SECTION A - A'

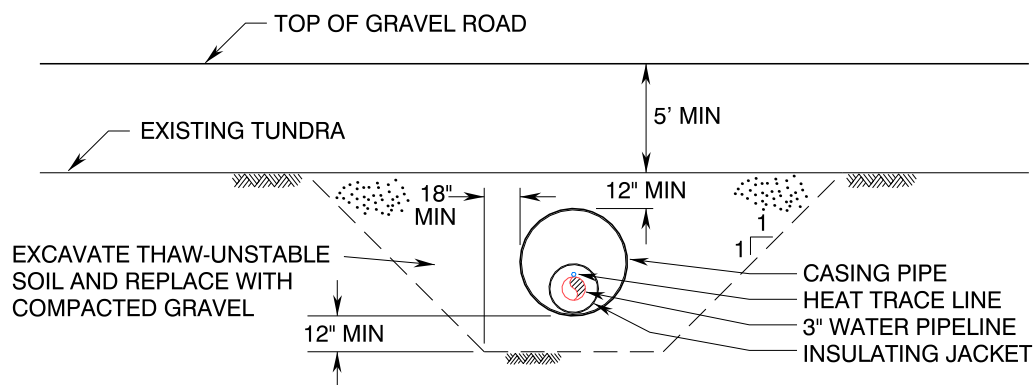

CROSS SECTION B - B'

FACILITY PLACEMENT AND DIMENSIONS ARE APPROXIMATE
02-10-03 REVISION

MSL = Mean Sea Level

ExxonMobil

POINT THOMSON GAS CYCLING PROJECT
MINE SITE RESERVOIR INTAKE STRUCTURE
CROSS - SECTIONS

DATE:
February 2003

SCALE:
Not to Scale

FIGURE:
7 - 22