



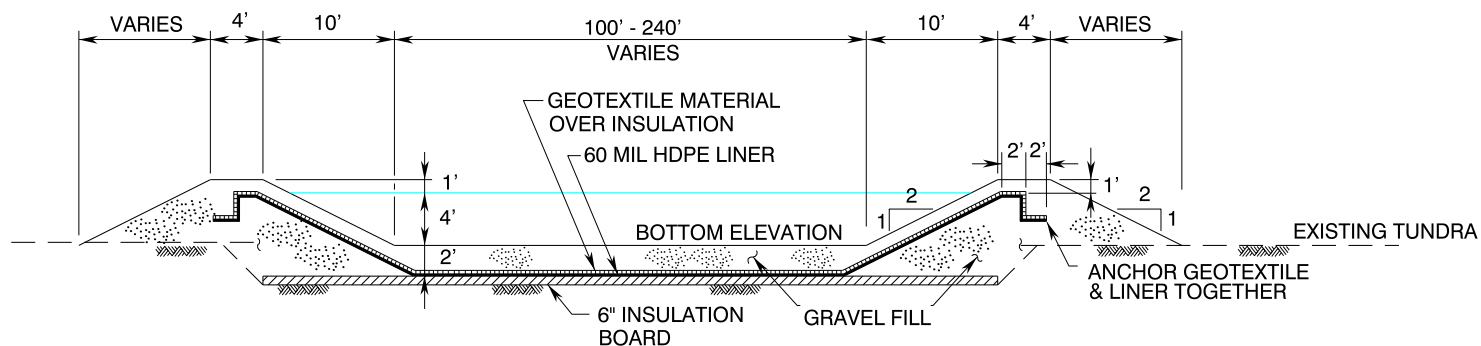

CROSS SECTION A - A'

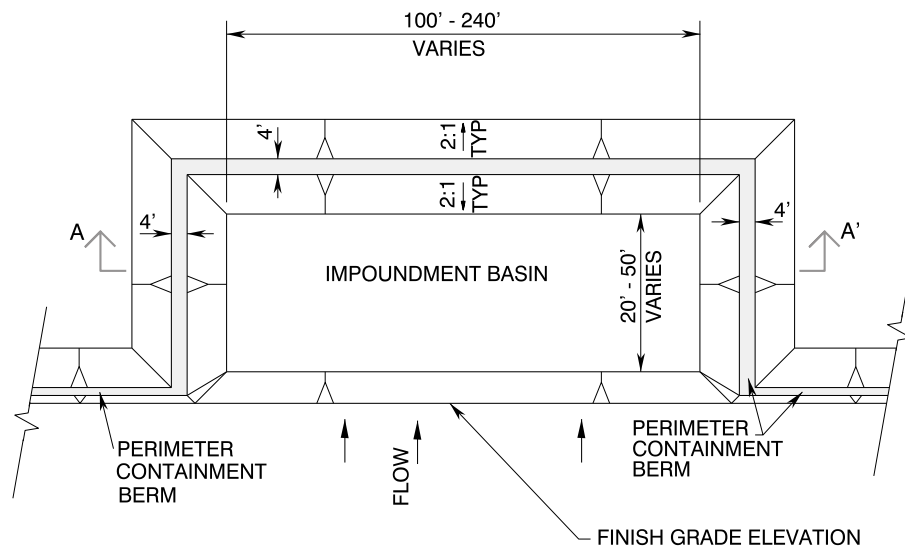

TYPICAL IMPOUNDMENT BASIN

FACILITY PLACEMENT AND
DIMENSIONS ARE APPROXIMATE
02-10-03 REVISION

ExxonMobil

POINT THOMSON GAS CYCLING PROJECT
DRAINAGE IMPOUNDMENT BASIN
PLAN AND CROSS-SECTION

DATE:
February 2003

SCALE:
Not to Scale

FIGURE:
13 - 2