


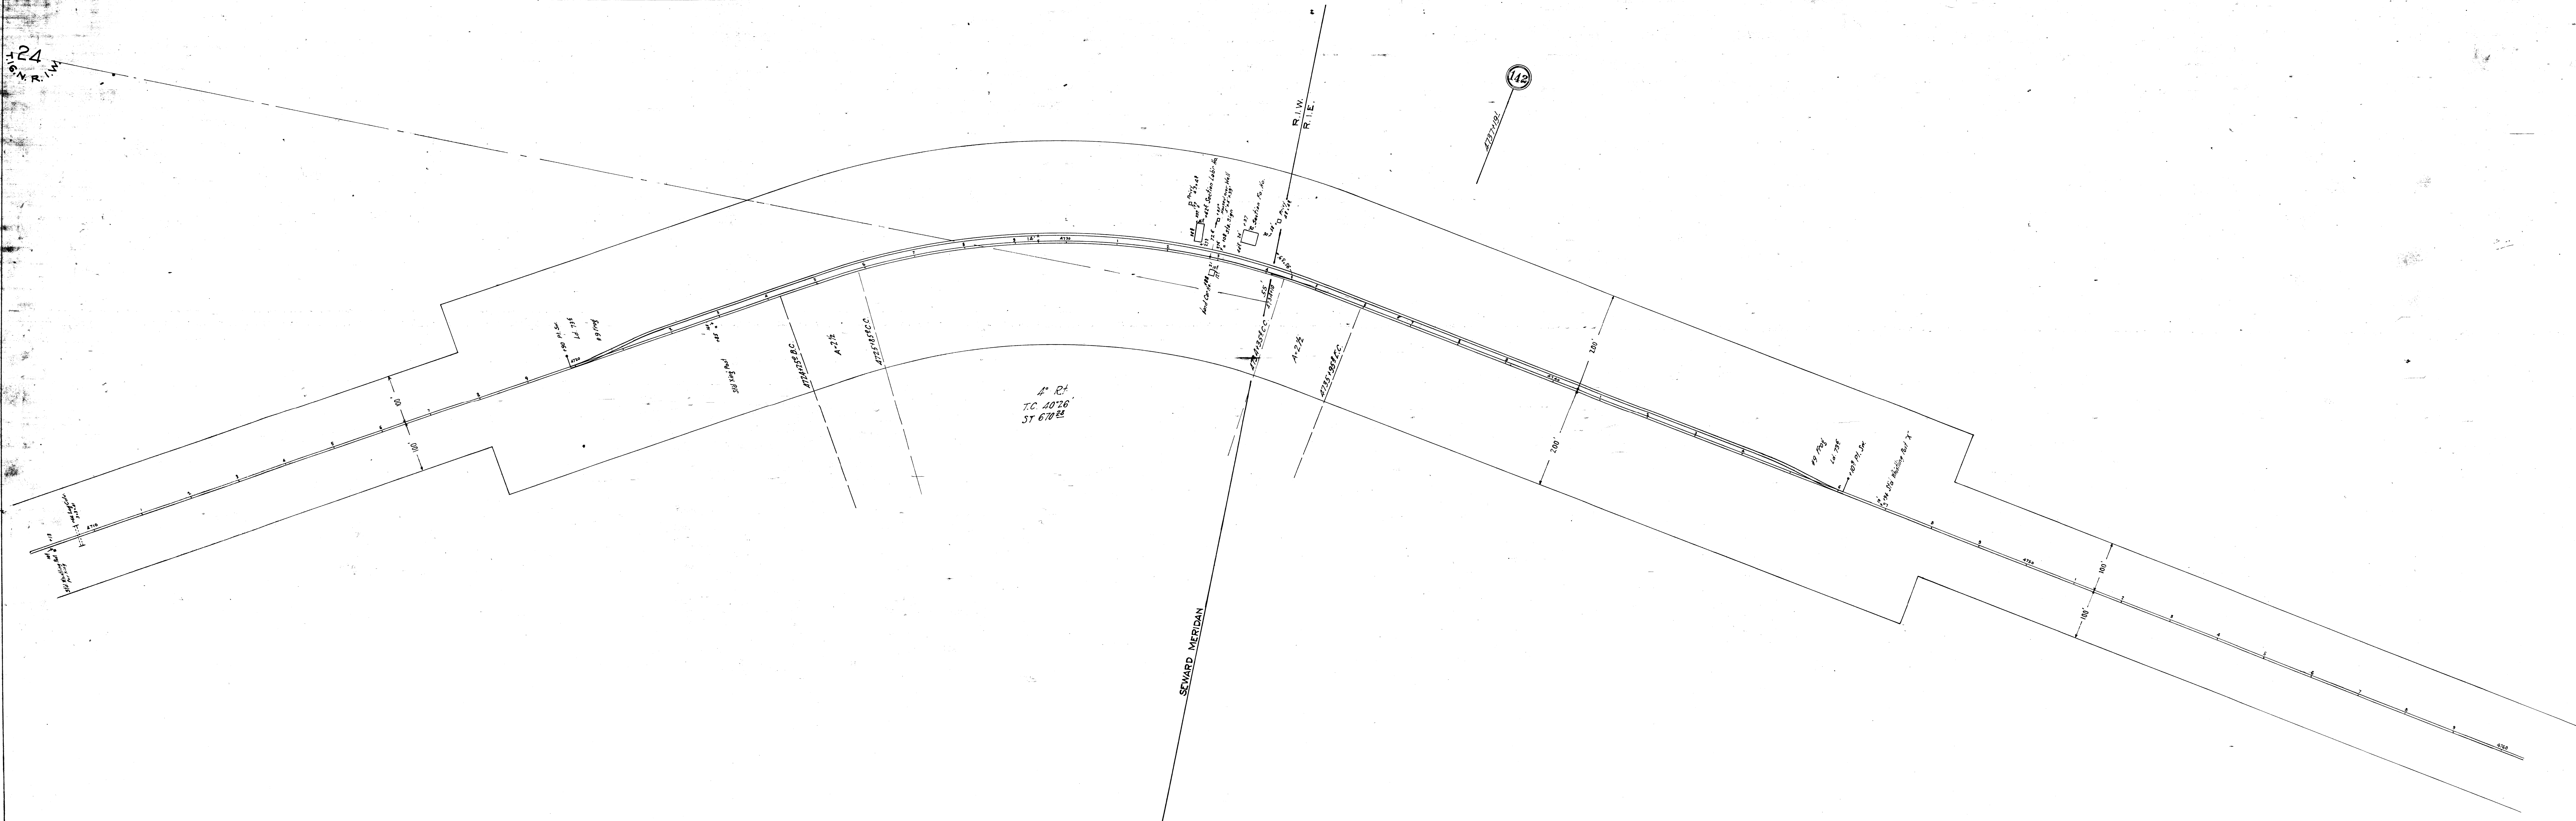

DEPARTMENT OF THE INTERIOR
ALASKAN ENGINEERING COMMISSION
SOUTHERN DIVISION
Office of Chief Engineer

ANCHORAGE, ALASKA

MAIN LINE
STATION MAP
EKLUTNA - Mi. 1419
Scale 1 inch = 100 feet
Drawn by D.D.V.
Traced by D.D.V.
June 30, 1921