


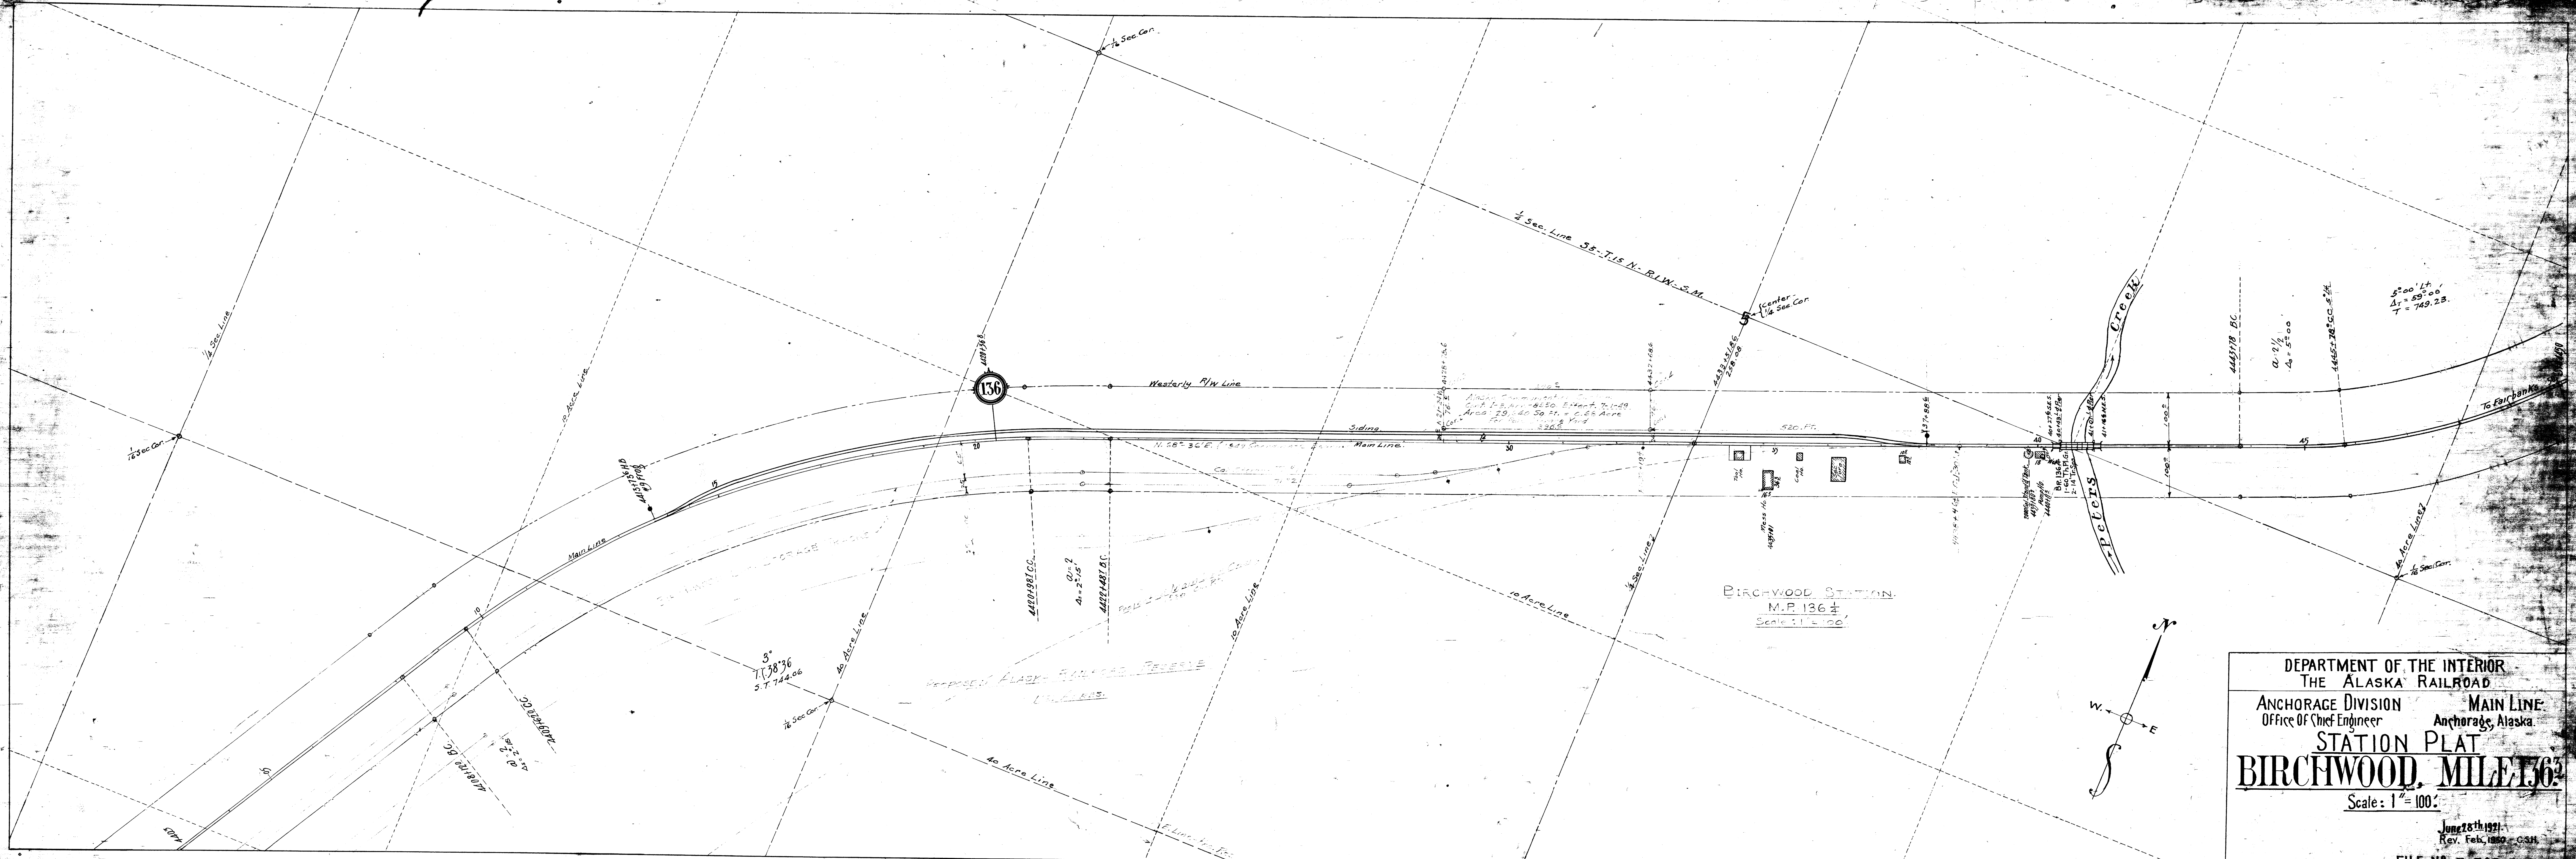

DEPARTMENT OF THE INTERIOR
THE ALASKA RAILROAD
ANCHORAGE DIVISION
Office of Chief Engineer

MAIN LINE
Anchorage, Alaska.

STATION PLAT
BIRCHWOOD, MILE 136 1/4

Scale: 1" = 100'

June 28th 1921
Rev. Feb. 1920 - CSM

FILE NO. R-742-303