



CONSTRUCTION RESTRICTIONS
TOPOGRAPHY
LINE LIST NO.
WORKPAD
LOCATIONS
MILE POST

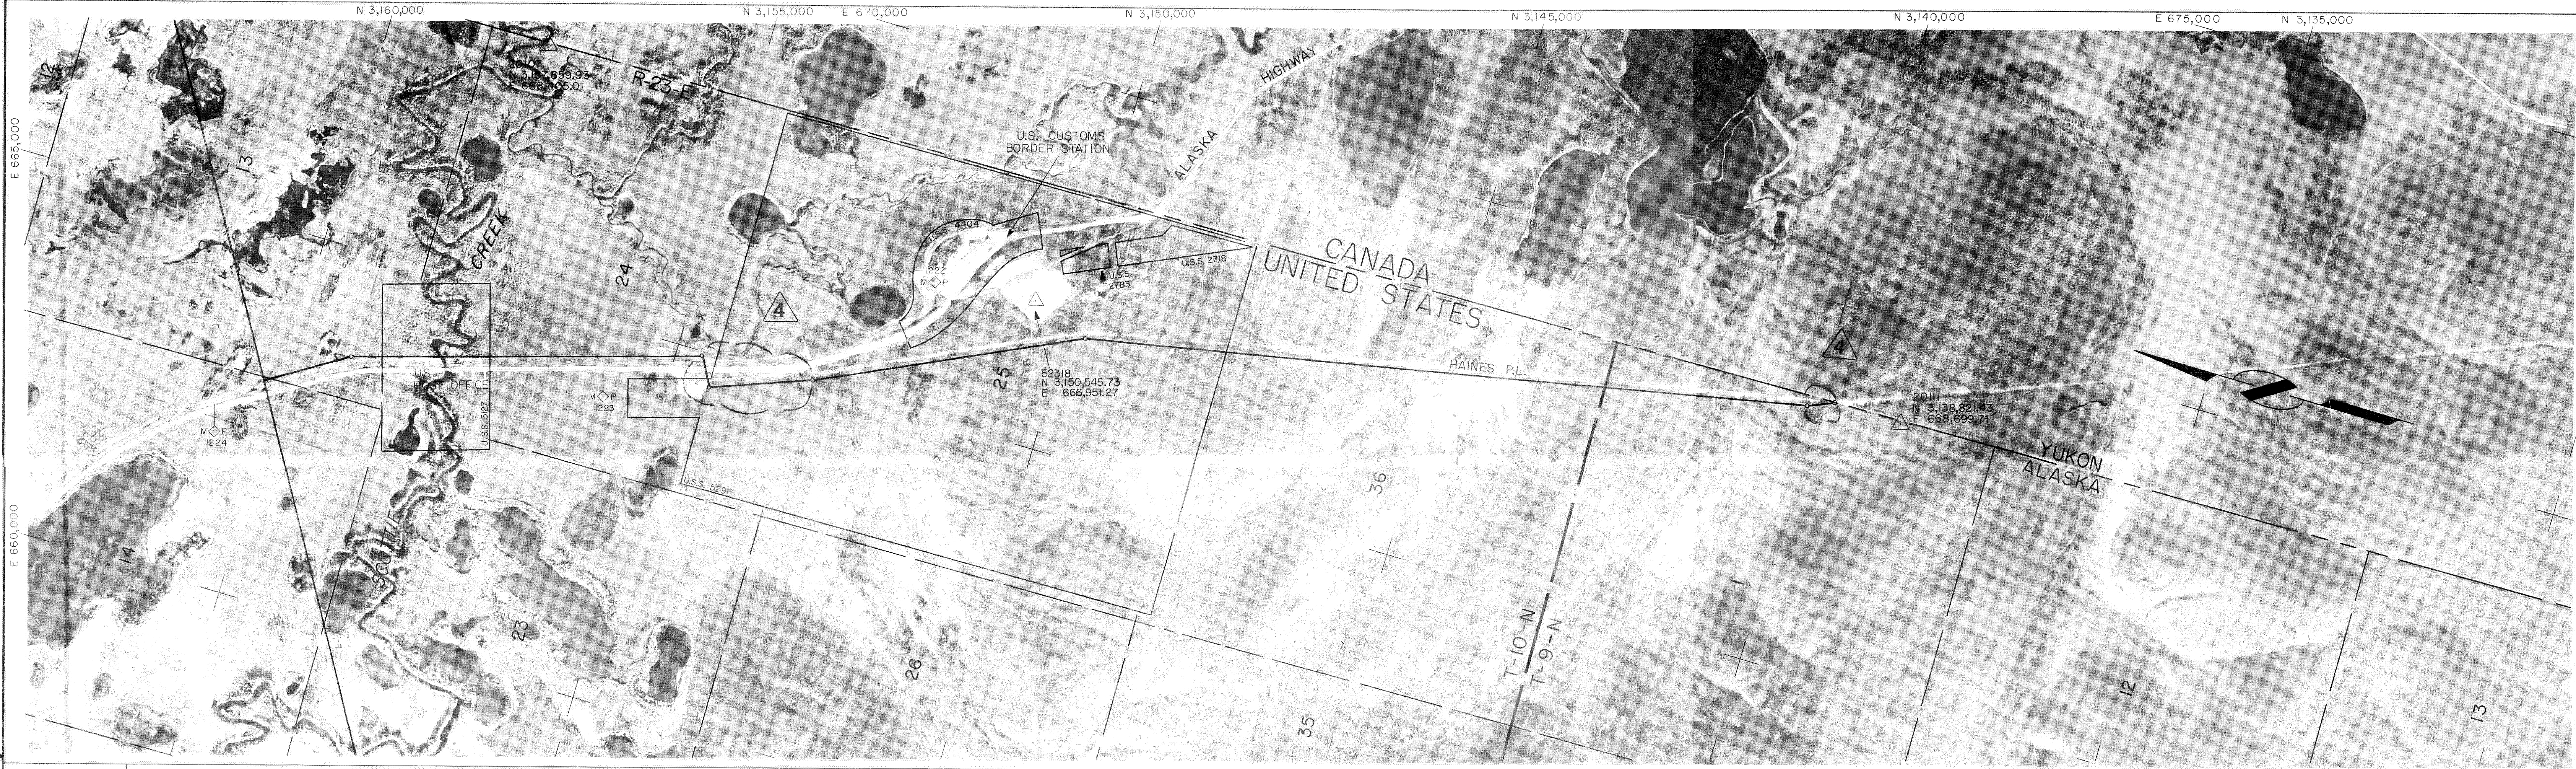

PIPE	
PIPELINE DETAILS	MATCH LINE M.P. 738.82 REV. 3 M.P. 740.71 REV. 4
	ACR 16.7 M.P. 740.83 REV. 3 M.P. 741.81 REV. 4
	ACR 16.7 M.P. 742.99 REV. 3 M.P. 744.75 REV. 4
	ACR 16.19 M.P. 742.99 REV. 3 M.P. 744.75 REV. 4
	CANADIAN BORDER ACR 16.19 M.P. 743.83 REV. 3 M.P. 744.83 REV. 4
REFERENCE DRAWING NO.	
TYPICAL DITCH CROSS SECTION	
GEOTECHNICAL CONCERN	

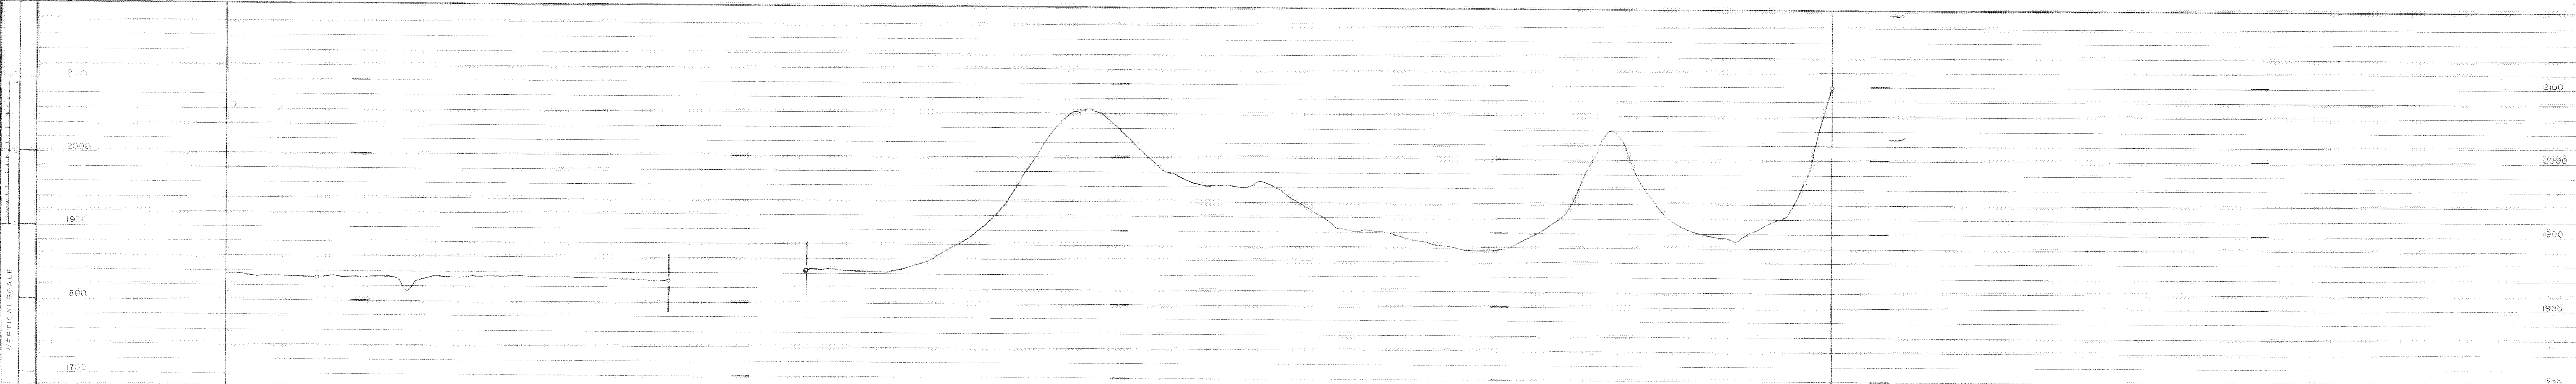

MATERIAL SUMMARY						REFERENCE DRAWINGS		NOTES		NO.	DATE	REVISION	BY	CHKD	APP
ITEM	DESCRIPTION	QUANTITY	ITEM	DESCRIPTION	QUANTITY	NO.	TITLE								
								NOTICE This notice is to inform the public that the Alaska Natural Gas Pipeline is a project of the Alaska Department of Transportation and Public Facilities. The project is to construct a 48-inch natural gas pipeline from the Prudhoe Bay field to the Seward Line. The project is to be completed in 1994. The project is							