


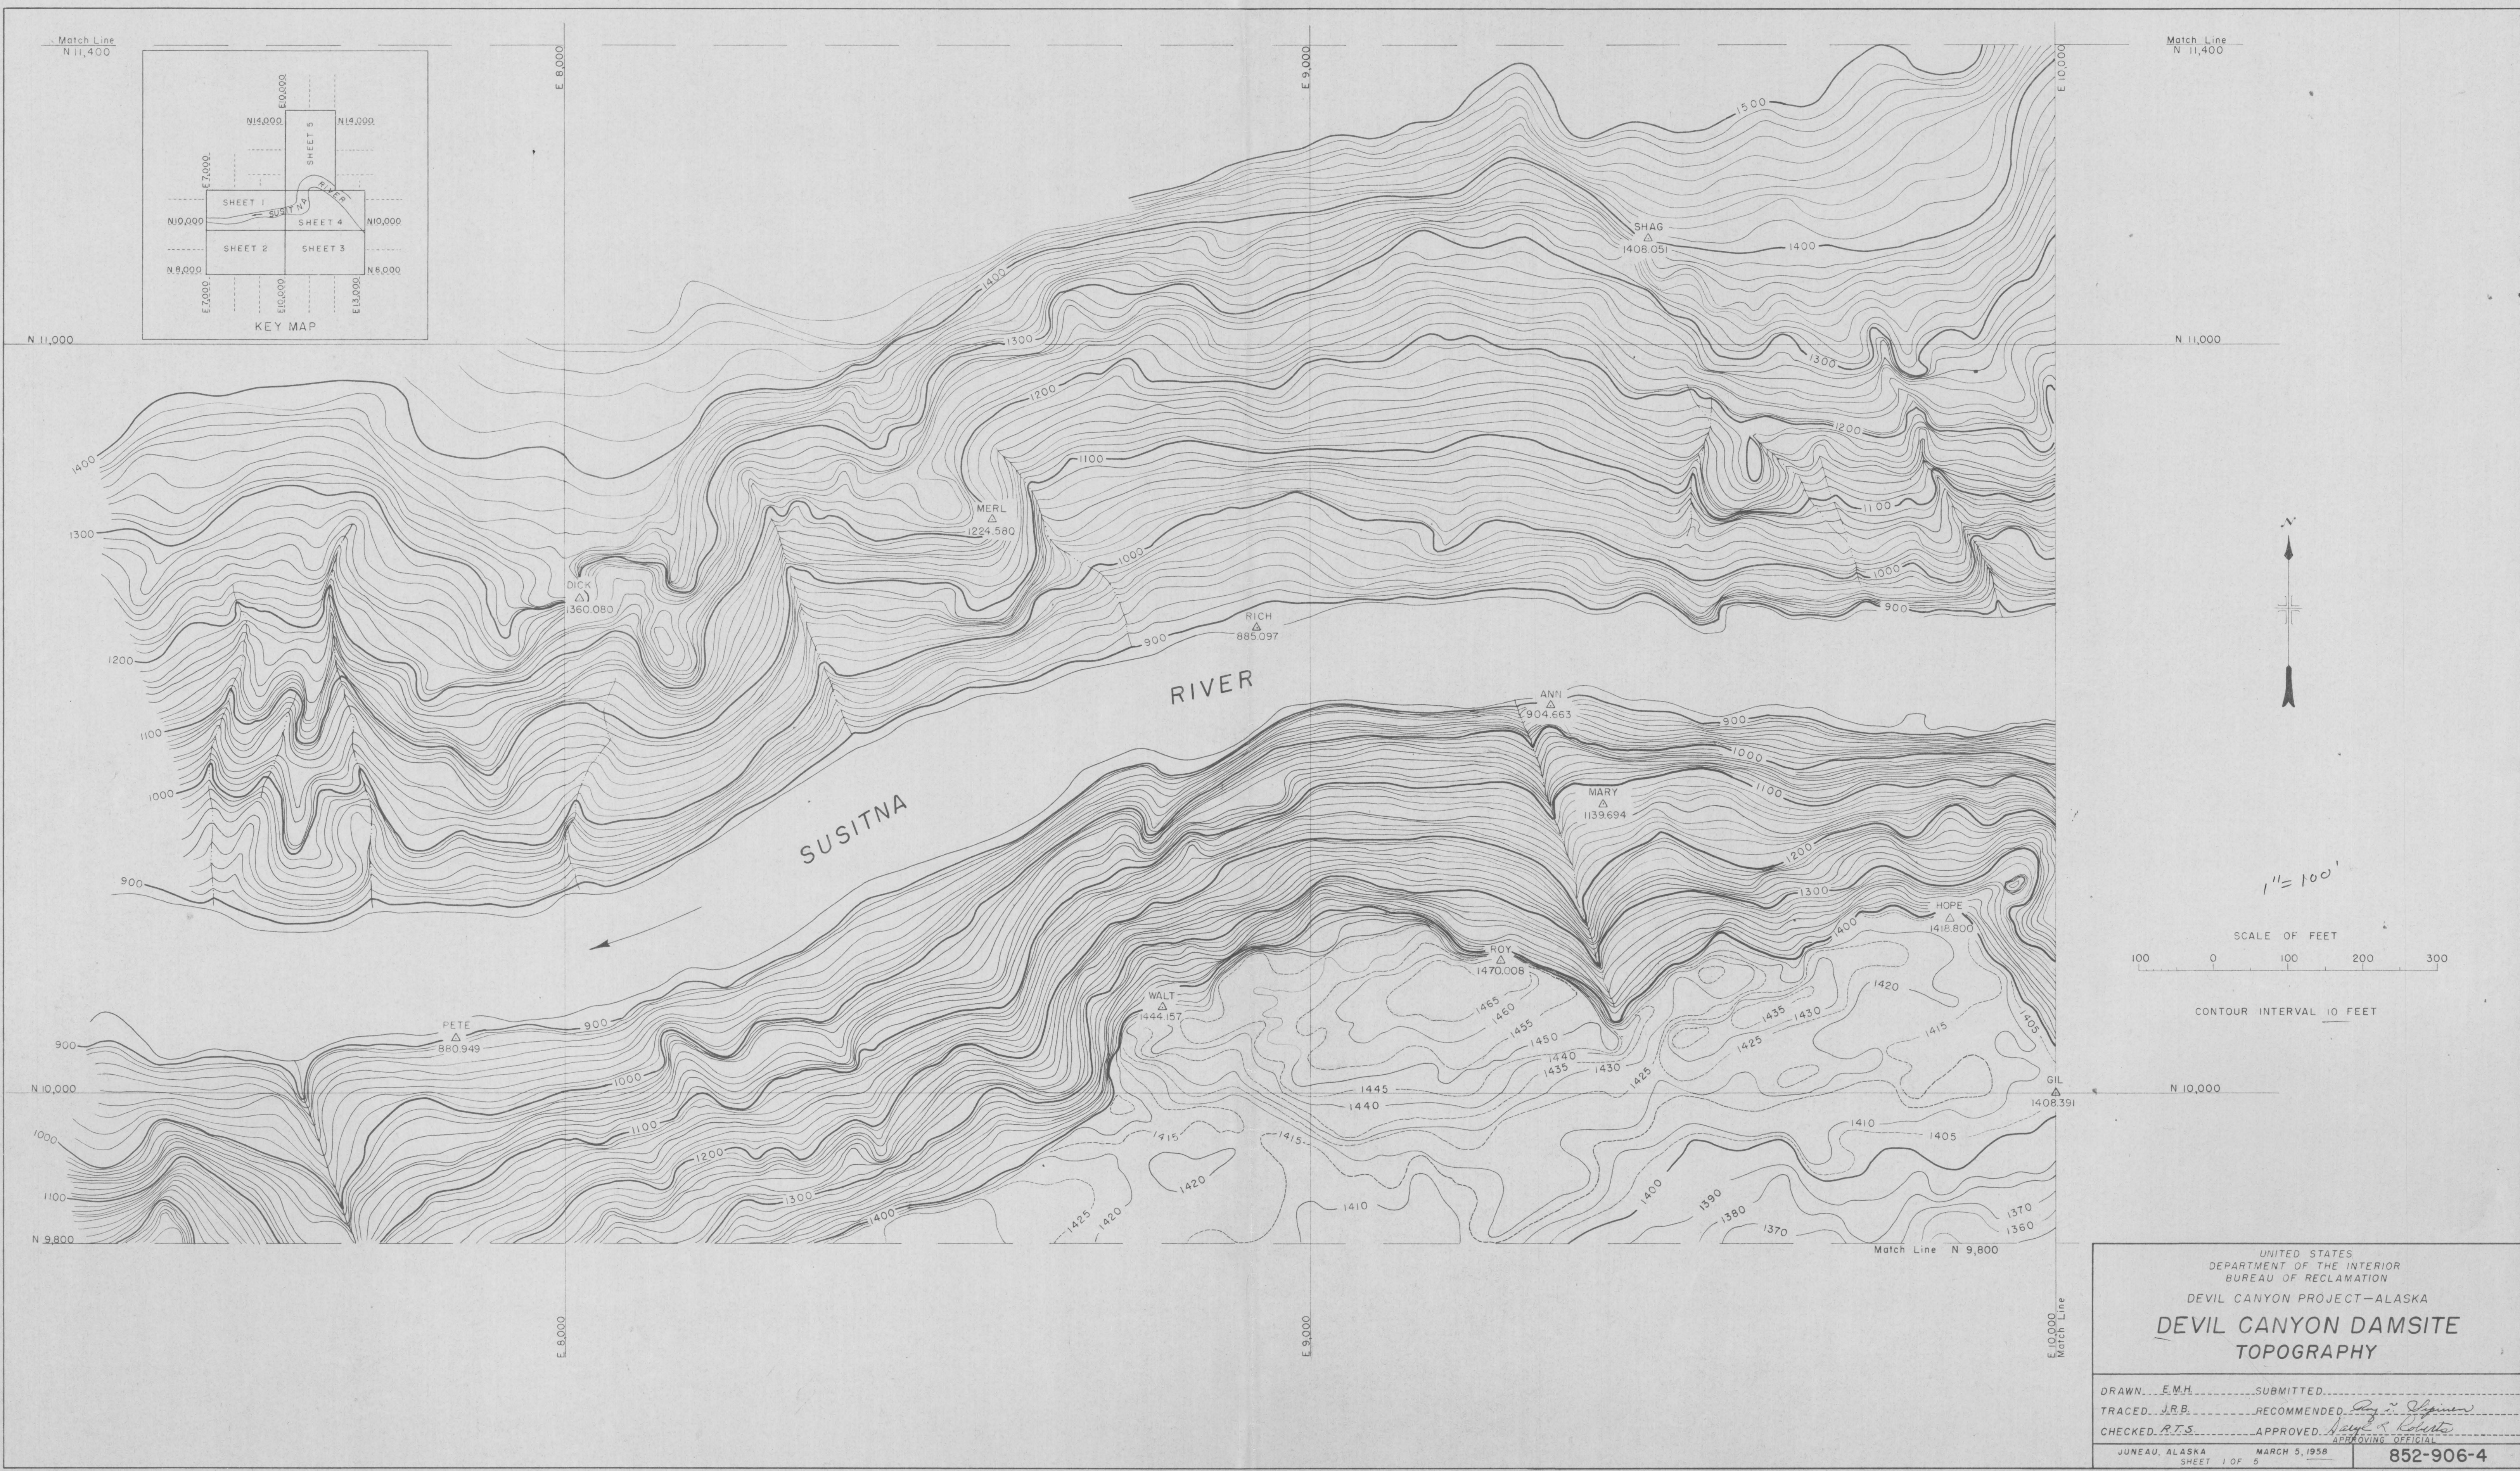

UNITED STATES DEPARTMENT OF THE INTERIOR BUREAU OF RECLAMATION	
DEVIL CANYON PROJECT-ALASKA	
DEVIL CANYON DAMSITE TOPOGRAPHY	
DRAWN... E.M.H.	SUBMITTED.....
TRACED... J.R.B.	RECOMMENDED... <i>Ray J. Hansen</i>
CHECKED... R.T.S.	APPROVED... <i>Ray J. Hansen</i>
JUNEAU, ALASKA MARCH 5, 1958	
SHEET 1 OF 5	852-906-4

Doc. 112