


# T U R N A G A I N A R M

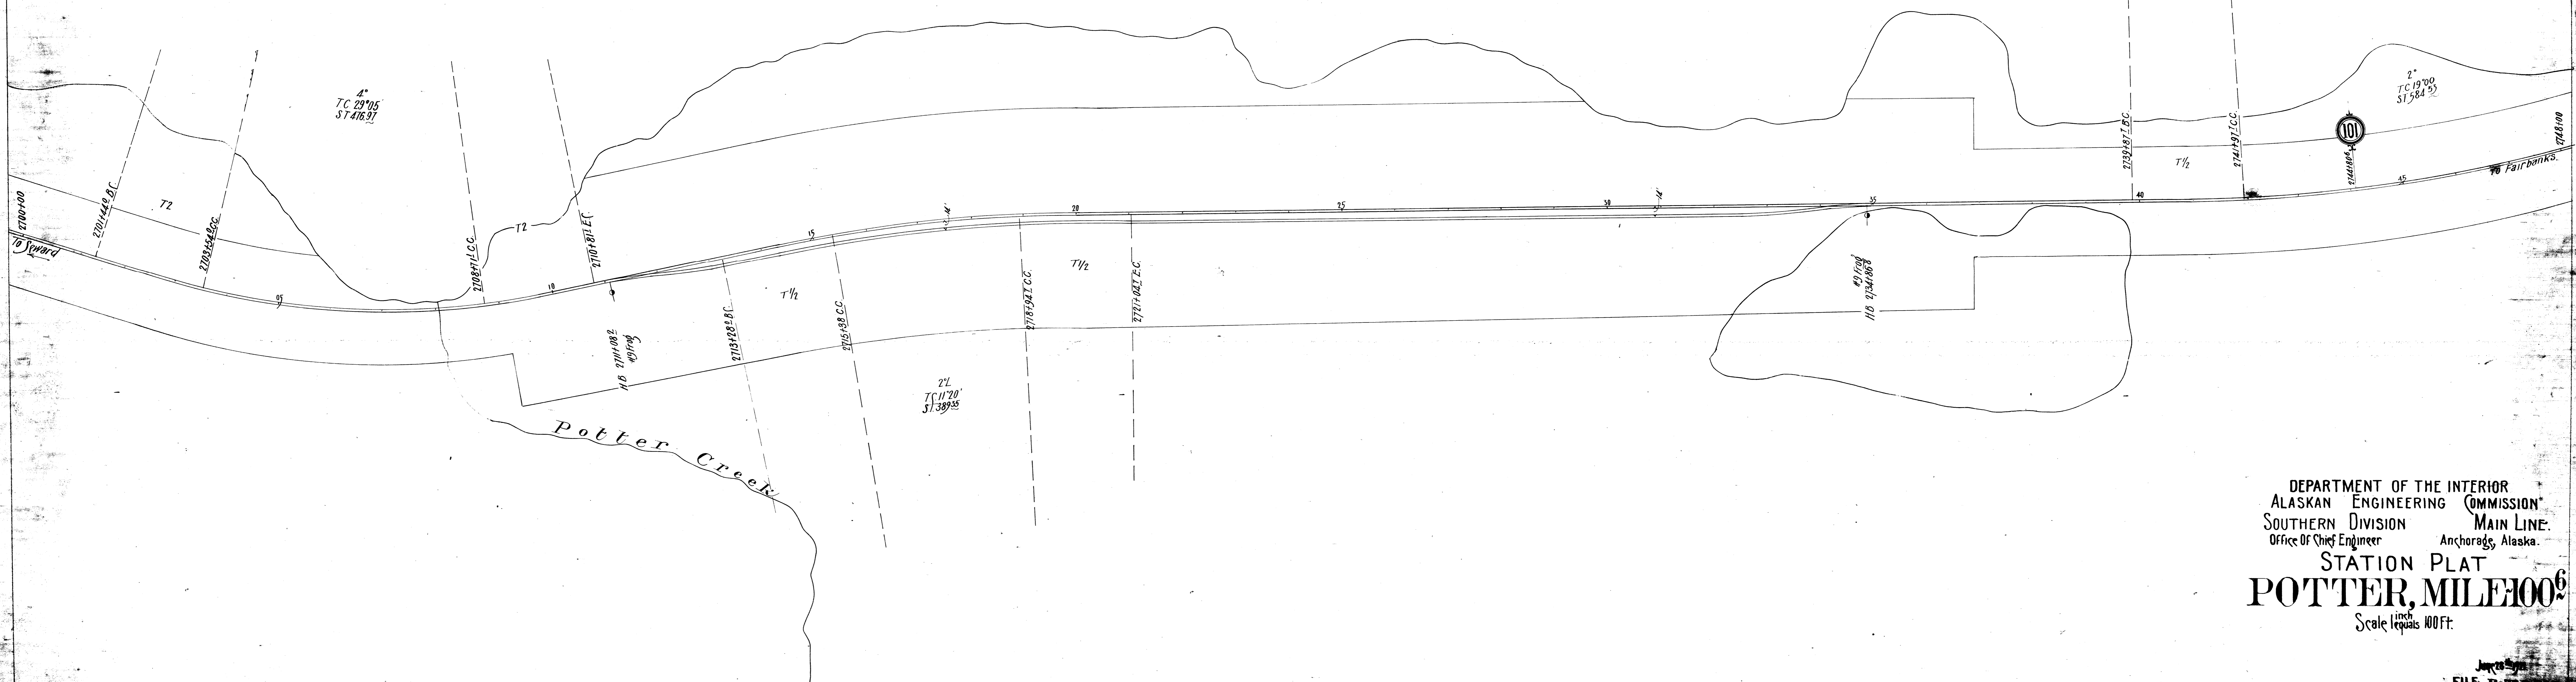

DEPARTMENT OF THE INTERIOR  
 ALASKAN ENGINEERING COMMISSION  
 SOUTHERN DIVISION  
 Office of Chief Engineer

MAIN LINE.  
 Anchorage, Alaska.  
 STATION PLAT  
**POTTER, MILE 100<sup>6</sup>**  
 Scale equals 100 Ft.