


BIRD POINT

T U R N A G A I N A R M

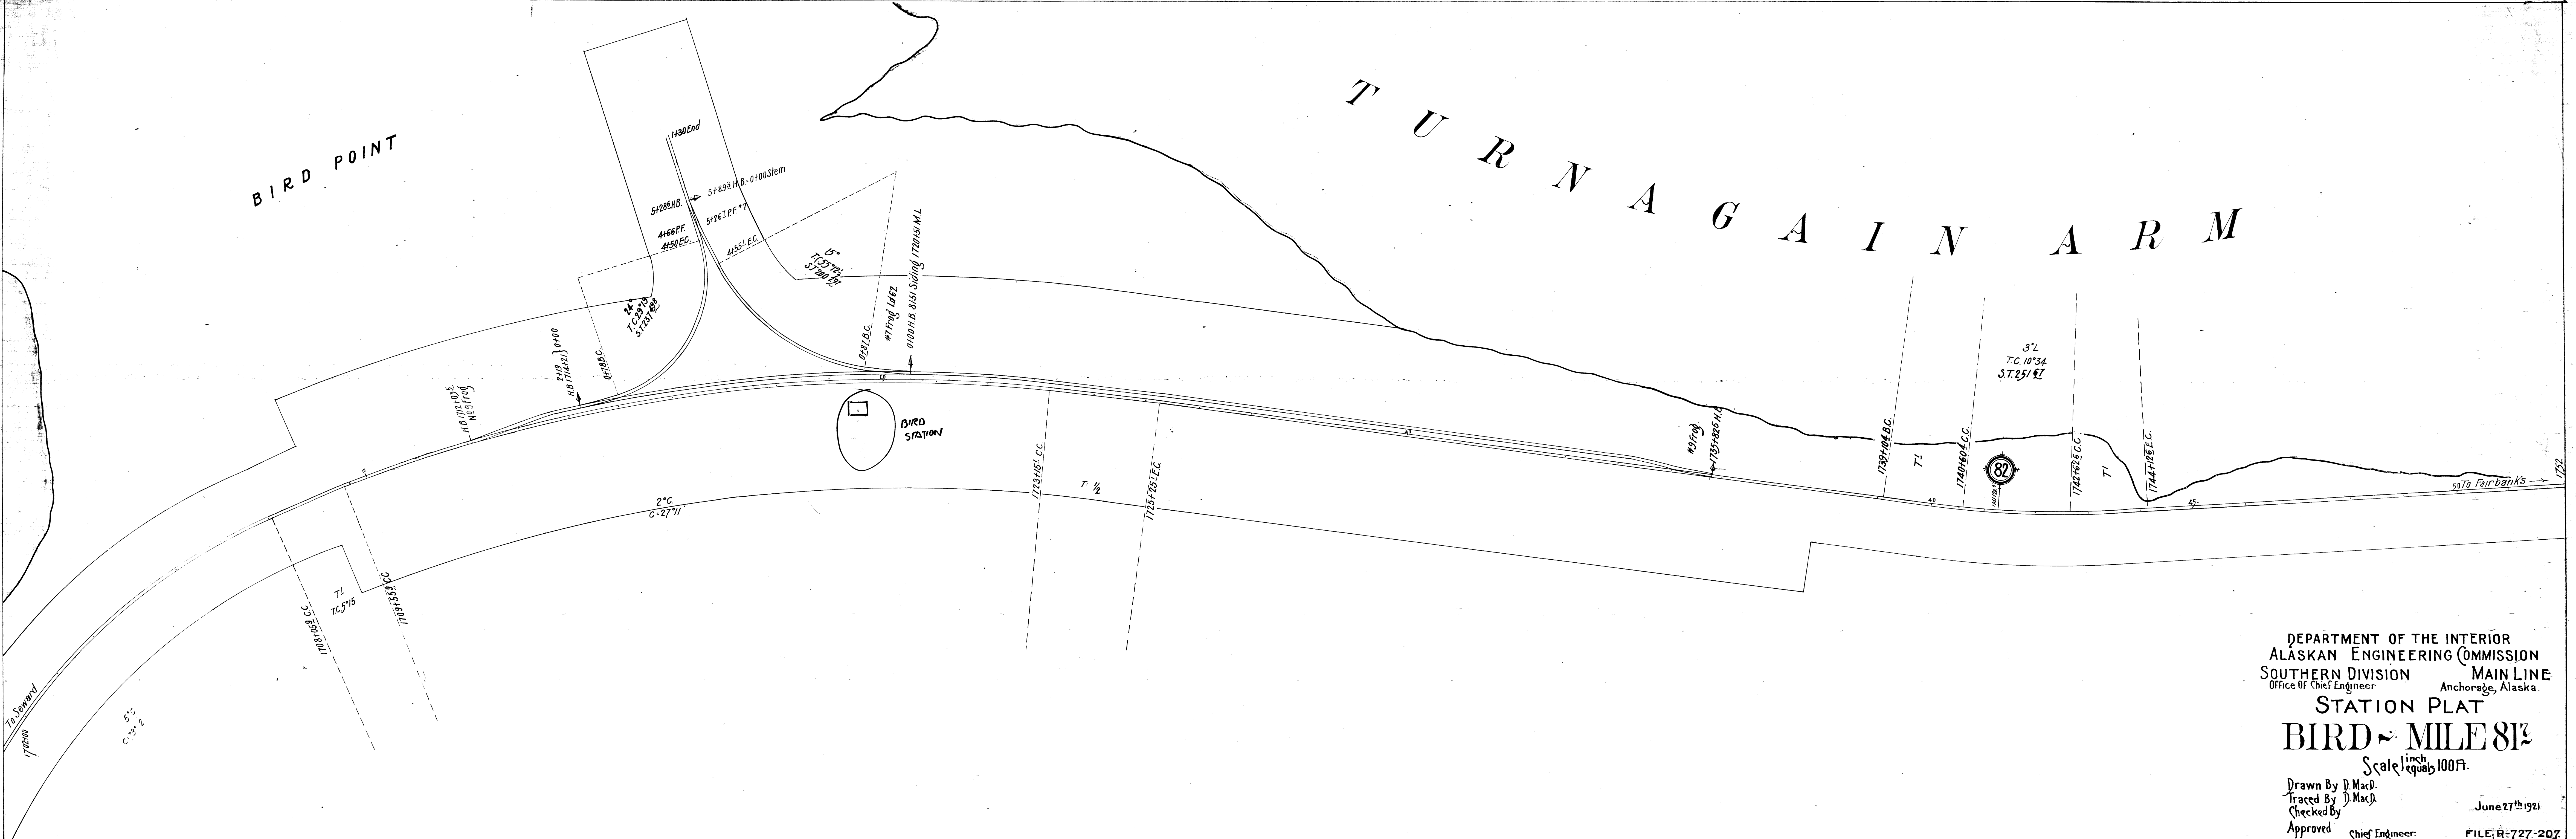

DEPARTMENT OF THE INTERIOR
 ALASKAN ENGINEERING COMMISSION
 SOUTHERN DIVISION MAIN LINE
 Office of Chief Engineer Anchorage, Alaska

STATION PLAT
 BIRD - MILE 81 1/2

Scale 1 inch equals 100 Ft.

Drawn By J. MacD.
 Traced By J. MacD.
 Checked By
 Approved Chief Engineer

June 27th 1921

FILE: R-727-207